



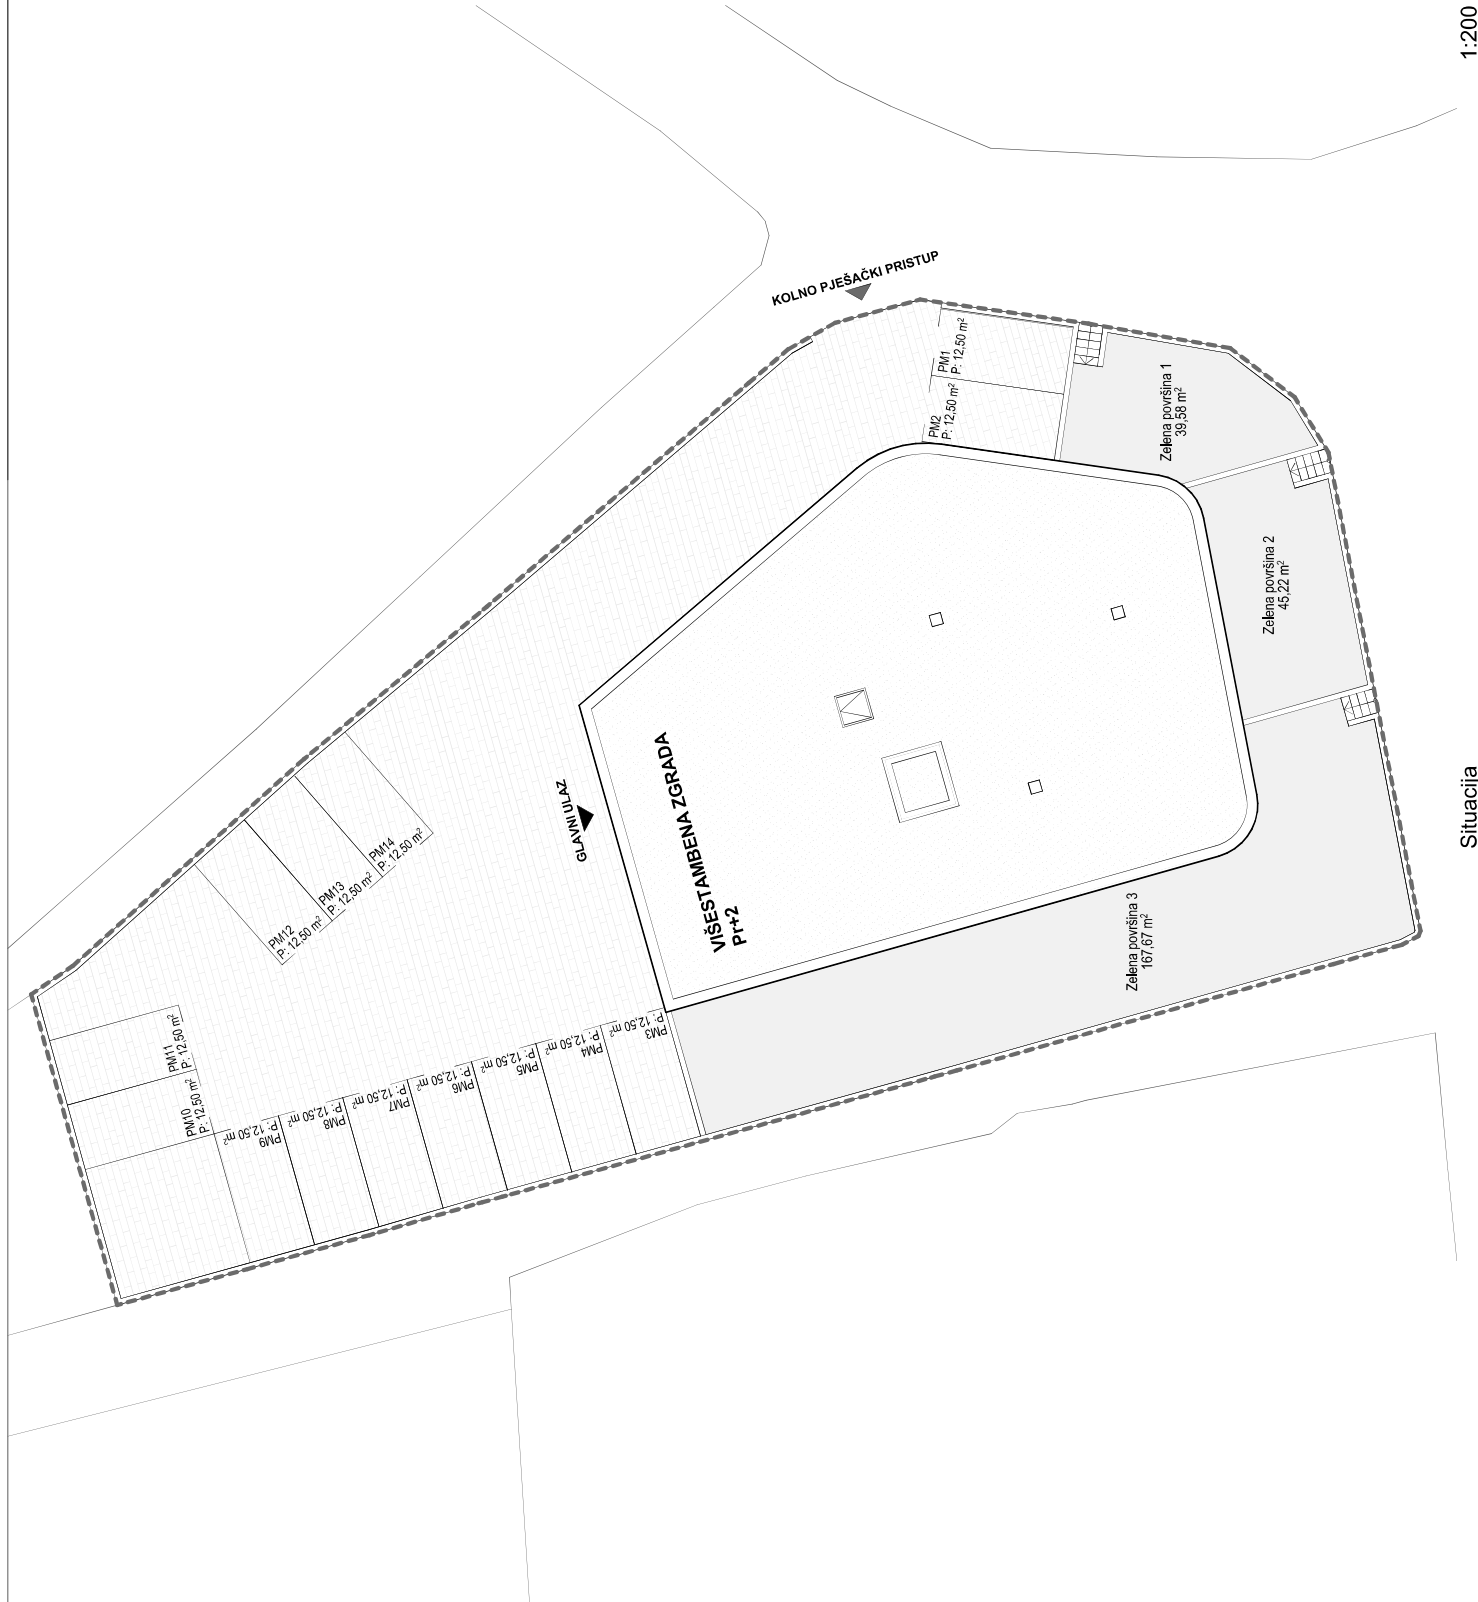

ULAZ

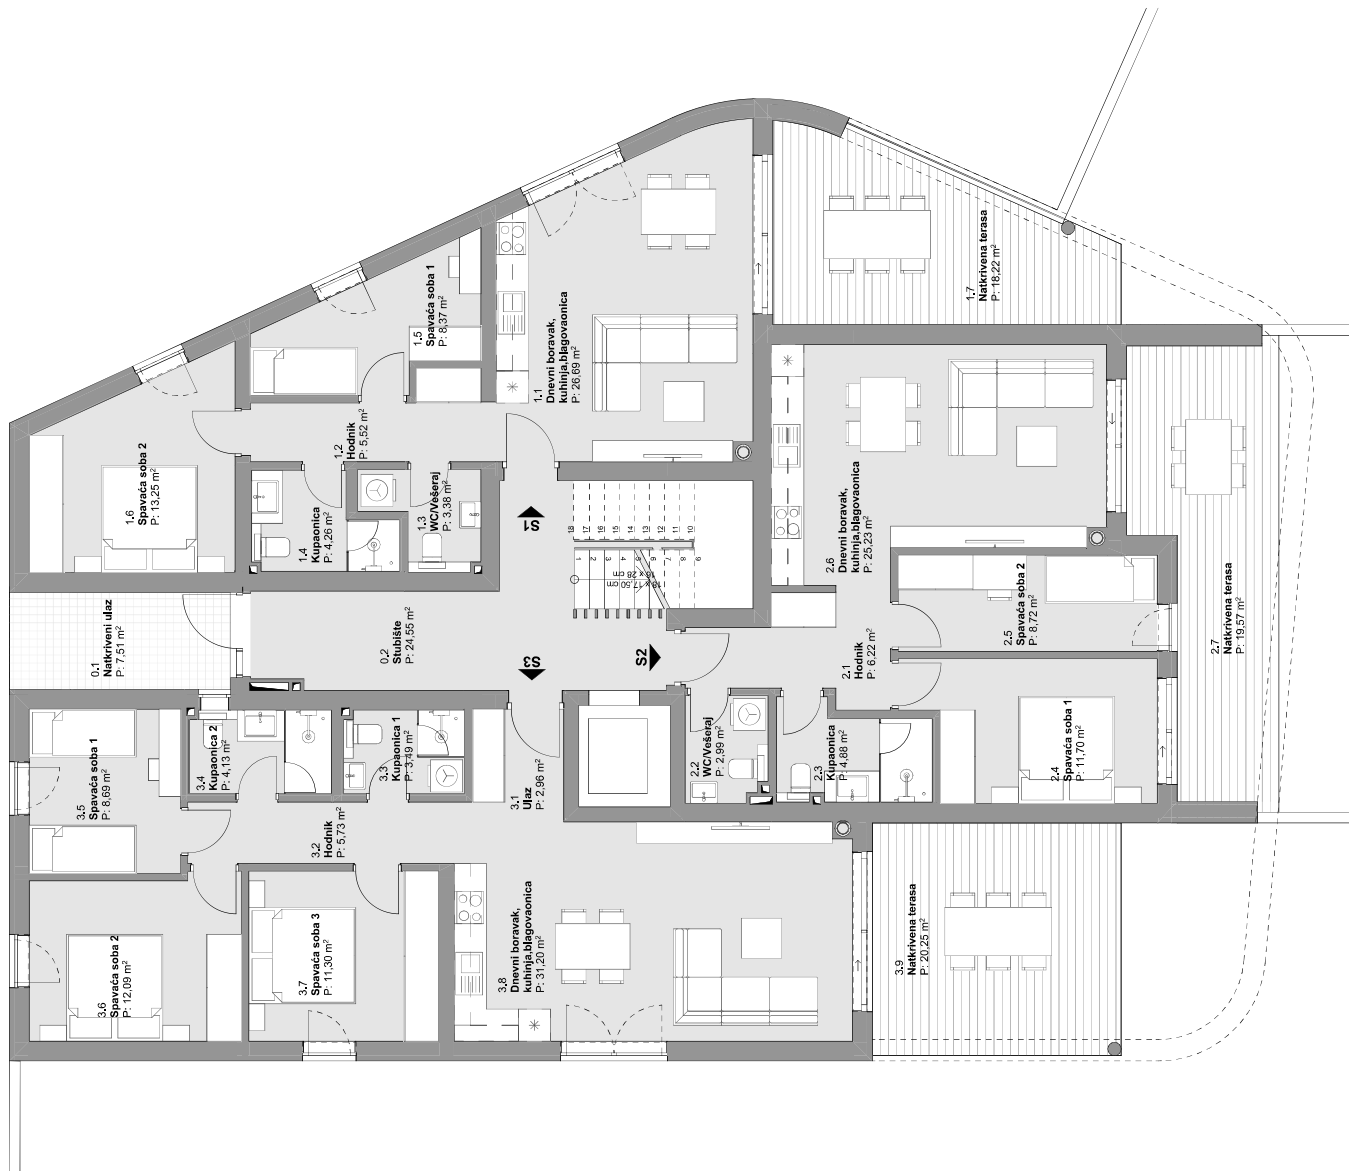

Tloort prizemlja

1:100



Tloort 1.kata

1:100

