


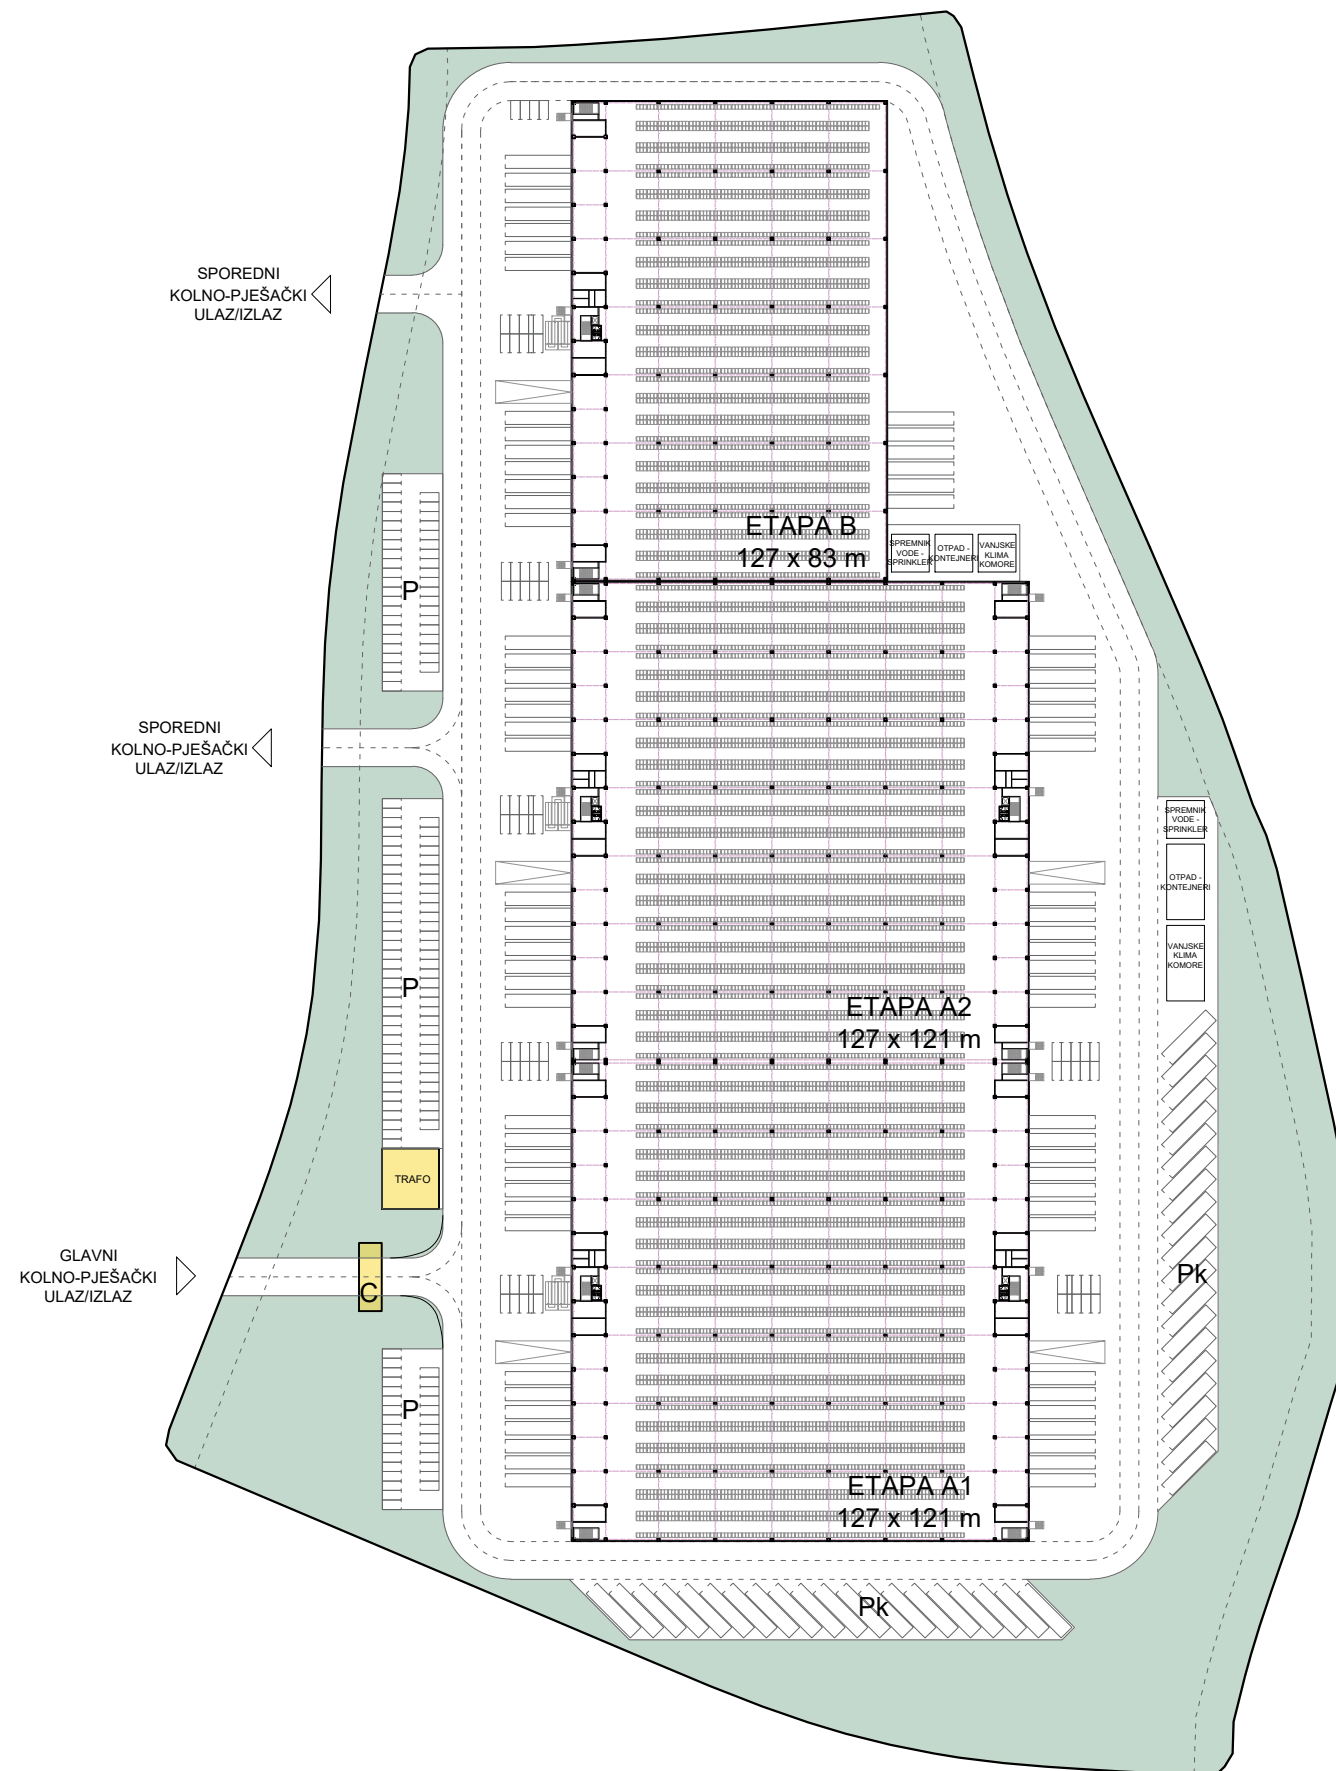

LEGENDA:

A - Skladište 254 x 121,2 m, P= 30.785 m²
B - Skladište 127,2 x 83,7 m, P= 10.467 m²
C - Zgrada porte

P - Parkiralište za automobile, 200+ pm

Pk - Parkiralište za kamione, 40 kpm

ISKAZ POVRŠINA:

Skladišta ukupno = 41.432 m² (39,97%)
Prometne površine = 37.983 m² (36,64%)
Zelene površine = 23.900 m² (23,05%)
Ostalo = 350 m² (0,34%)

Parcela ukupno = 103.665 m² (100%)



Projektni ured
Qubico Collective d.o.o.
Ulica Pavla Šubića 9, HR-10000 Zagreb,
OIB:58079597301

Glavni projektant
Tin Kavurić, dipl.ing.arh.

TIN KAVURIĆ
dipl.ing.arh.
OVLAŠTEN ARHITEKTA
A 4142

Projektni tim
Tin Kavurić, dipl.ing.arh.
Ante Spahija, mag.ing.arch.
Siniša Blaženka, dipl.ing.arh.

Investitor
LPSH d.o.o.

Gradevina
Logistički centar Sveta Helena

Razina razrade/vrsta projekta
OPIS I PRIKAZ GRAĐEVINE




Sadržaj nacrt
Situacija s prizemljem

Mjerilo	Apsolutna visina
1:200	±0,00 =
Datum	Revizija
06/2026	R01
ZOP	Broj nacrt
26003-SH	KP-OIP-001

STUBIŠTE 1
1 korisnik

PRIZEMLJE

MEZANIN

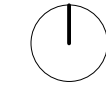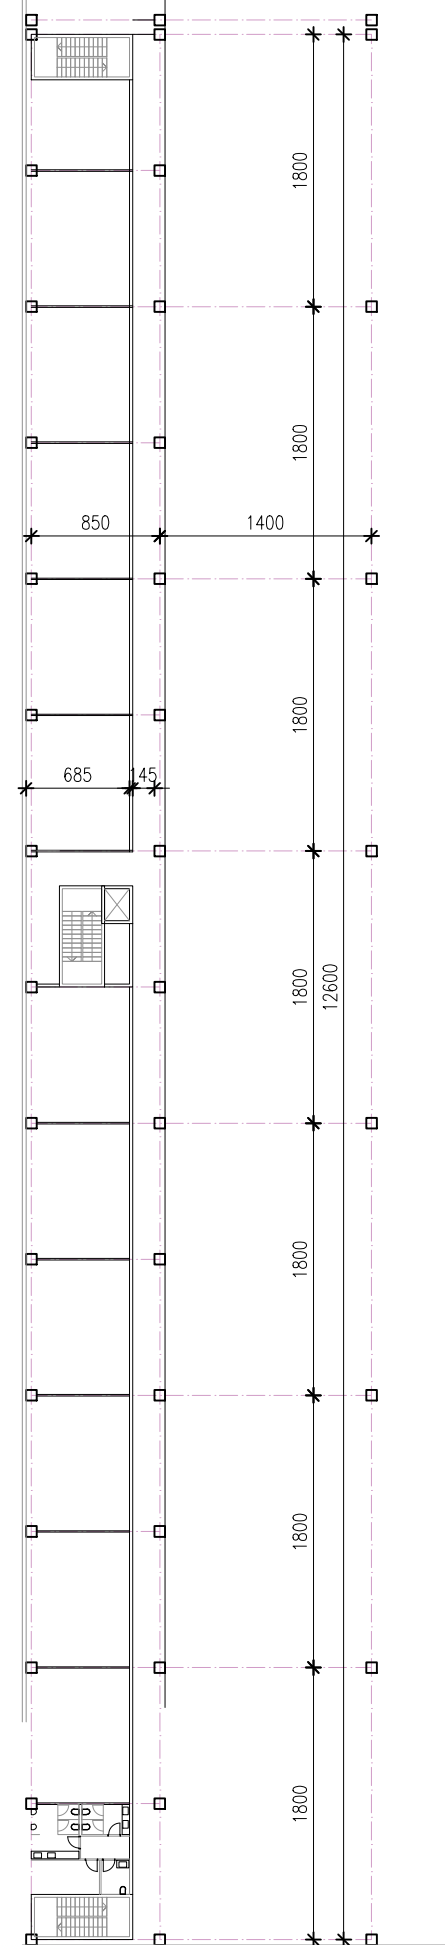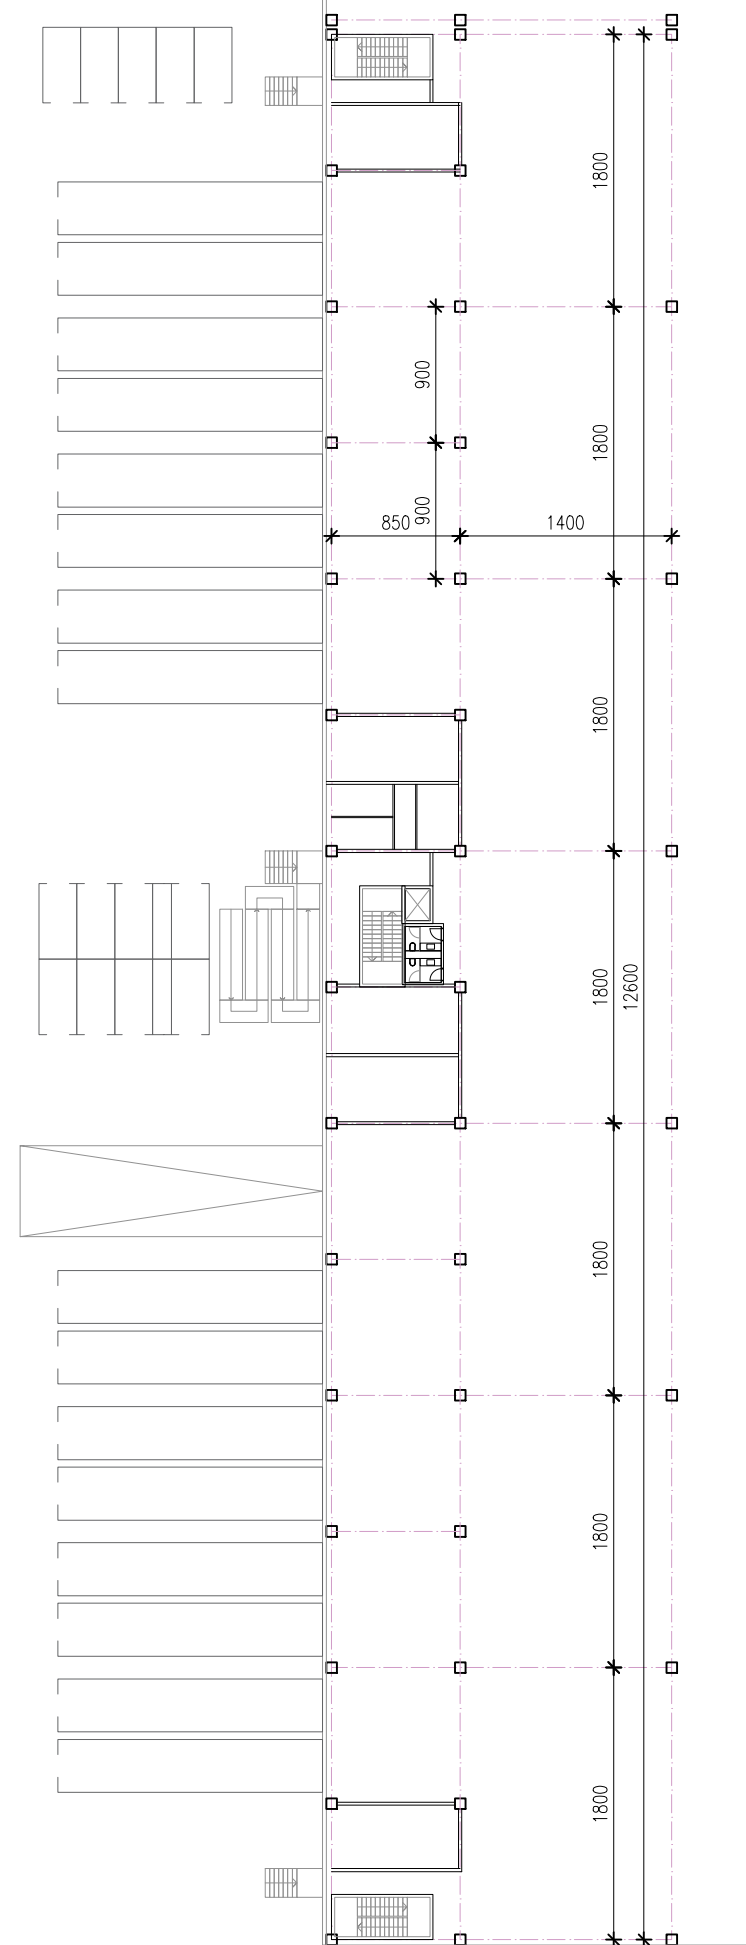

Projektni ured
Qubico Collective d.o.o.
Ulica Pavla Šubića 9, HR-10000 Zagreb,
OIB:58079597301

Glavni projektant
Tin Kavurić, dipl.ing.arh.


Projektni tim
Tin Kavurić, dipl.ing.arh.
Ante Spahija, mag.ing.arch.
Siniša Blaženka, dipl.ing.arh.

Investitor
LPSH d.o.o.

Gradjevina
Logistički centar Sveta Helena

Razina razrade/vrsta projekta
OPIS I PRIKAZ GRAĐEVINE



Sadržaj nacrt
Stubište varijanta 1.1

Mjerilo	Apsolutna visina
1:50	±0,00 =
Datum	Revizija
06/2026	R01
ZOP	Broj nacrt
26003-SH	KP-OIP-001

STUBIŠTE 1
2 korisnika

PRIZEMLJE

MEZANIN

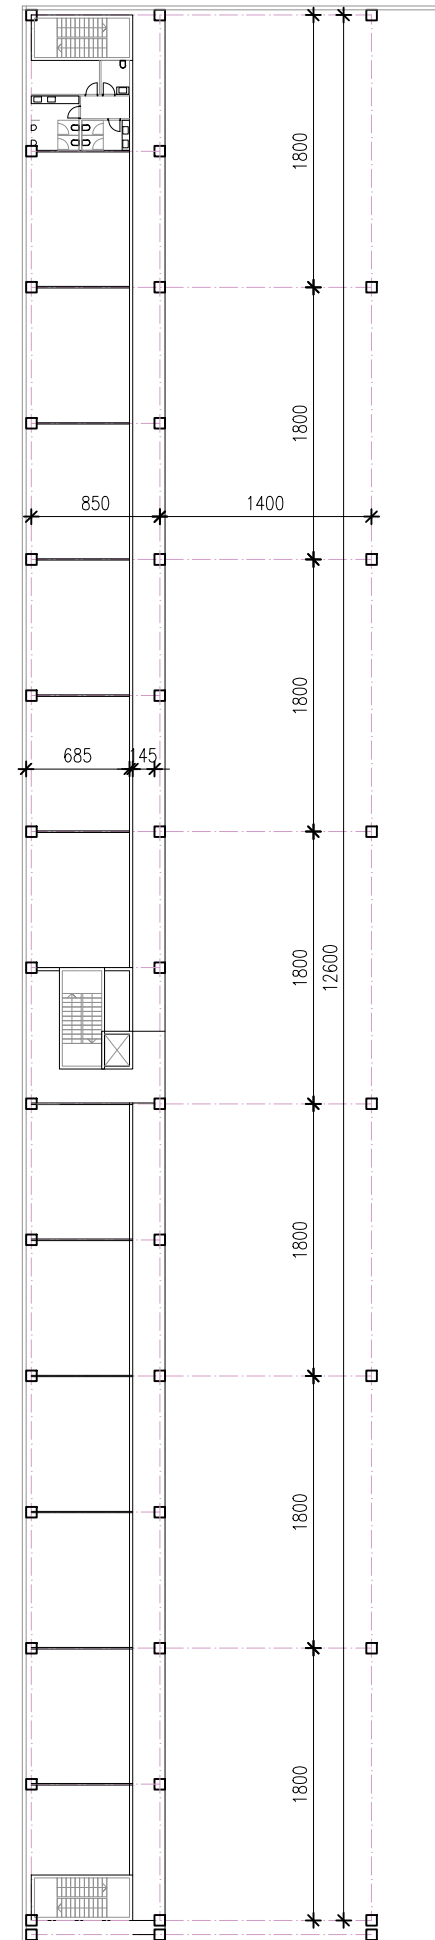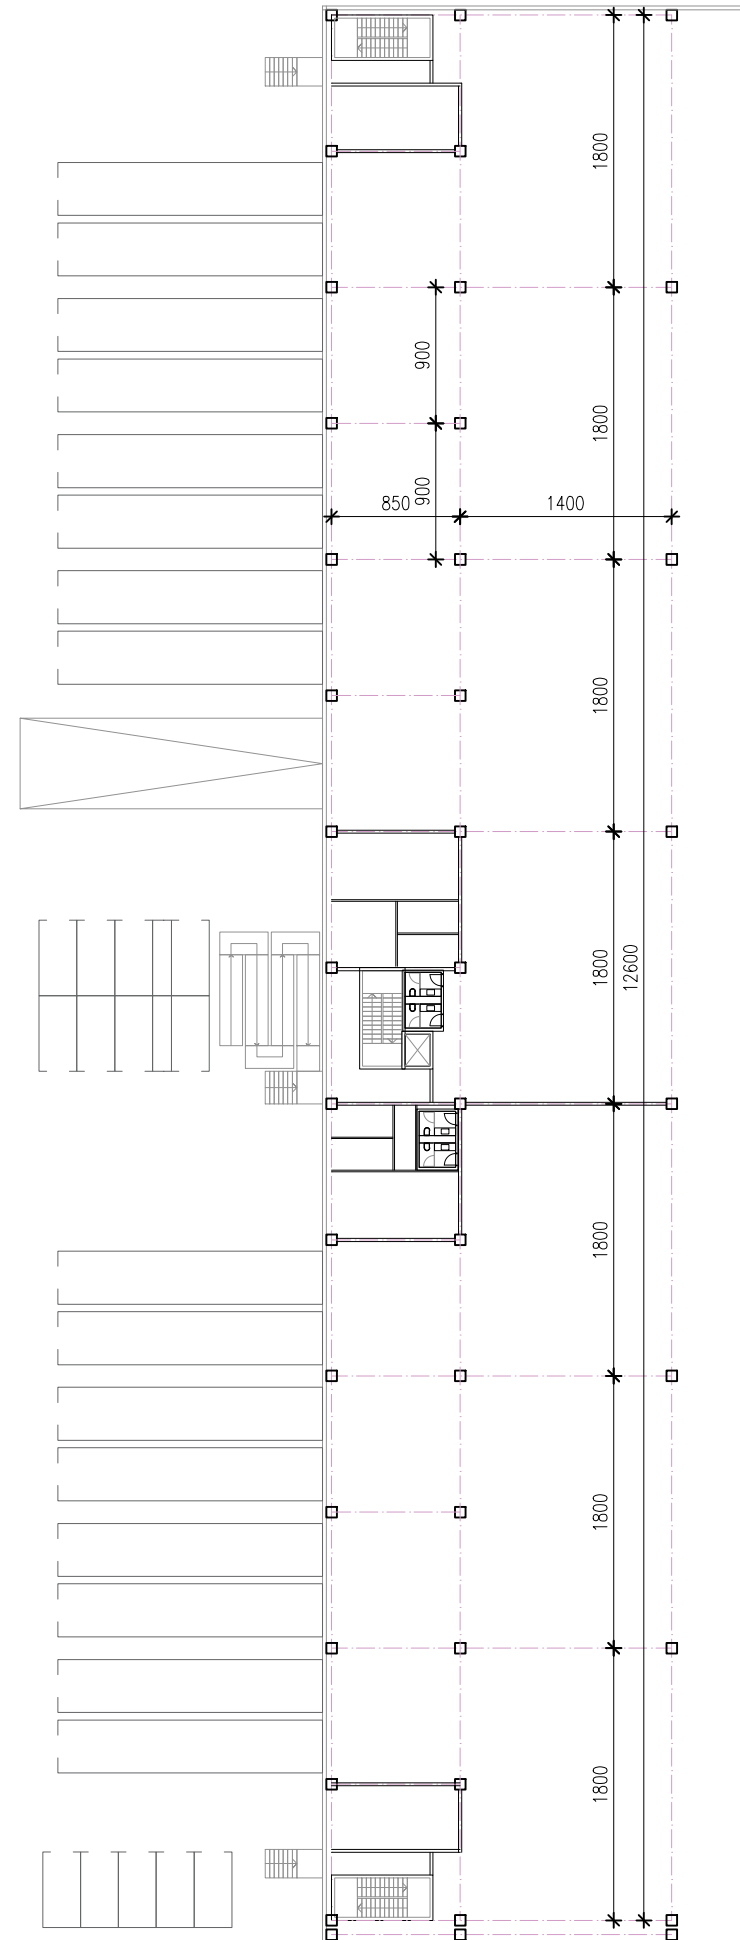

Projektni ured
Qubico Collective d.o.o.
Ulica Pavla Šubića 9, HR-10000 Zagreb,
OIB:58079597301

Glavni projektant
Tin Kavurić, dipl.ing.arh.

TIN KAVURIĆ
dipl.ing.arh.
OVLAŠTEN ARHITEKT
A 4142

Projektni tim
Tin Kavurić, dipl.ing.arh.
Ante Spahija, mag.ing.arch.
Siniša Blaženka, dipl.ing.arh.

Investitor
LPSH d.o.o.

Gradevina
Logistički centar Sveta Helena

Razina razrade/vrsta projekta
OPIS I PRIKAZ GRAĐEVINE



Sadržaj nacrt
Stubište varijanta 1.2

Mjerilo	Apsolutna visina
1:50	±0,00 =
Datum	Revizija
06/2026	R01
ZOP	Broj nacrt
26003-SH	KP-OIP-001

STUBIŠTE 2
1 korisnik

PRIZEMLJE

MEZANIN

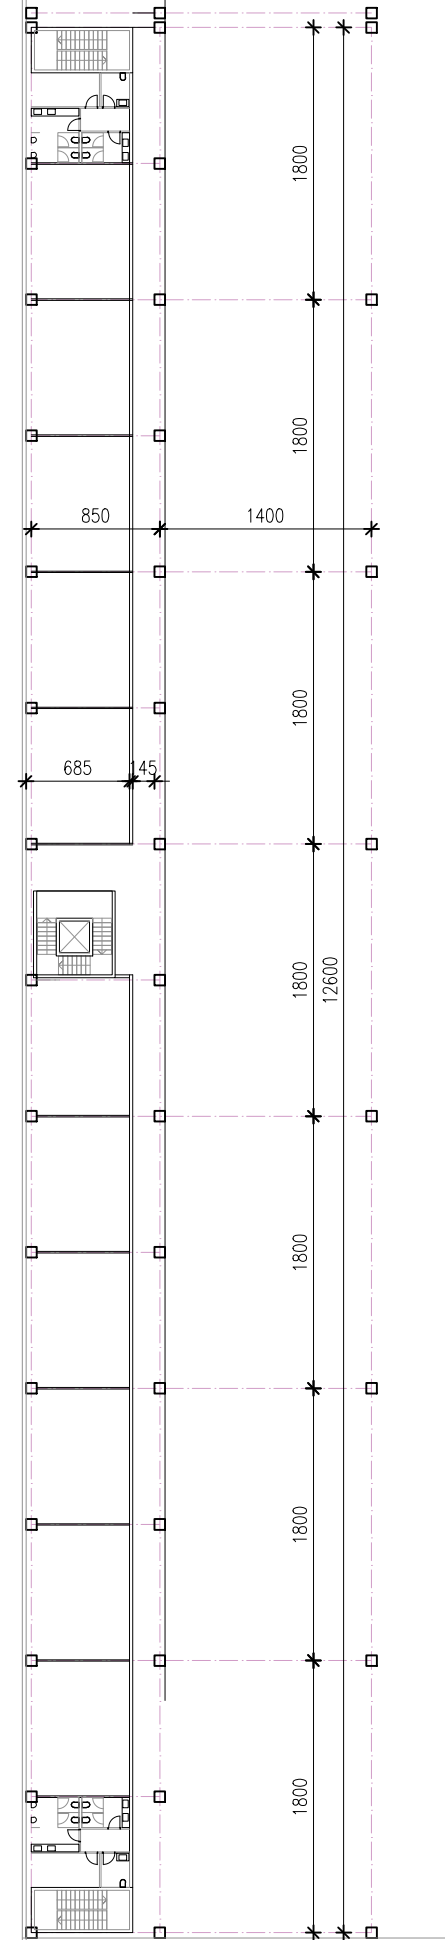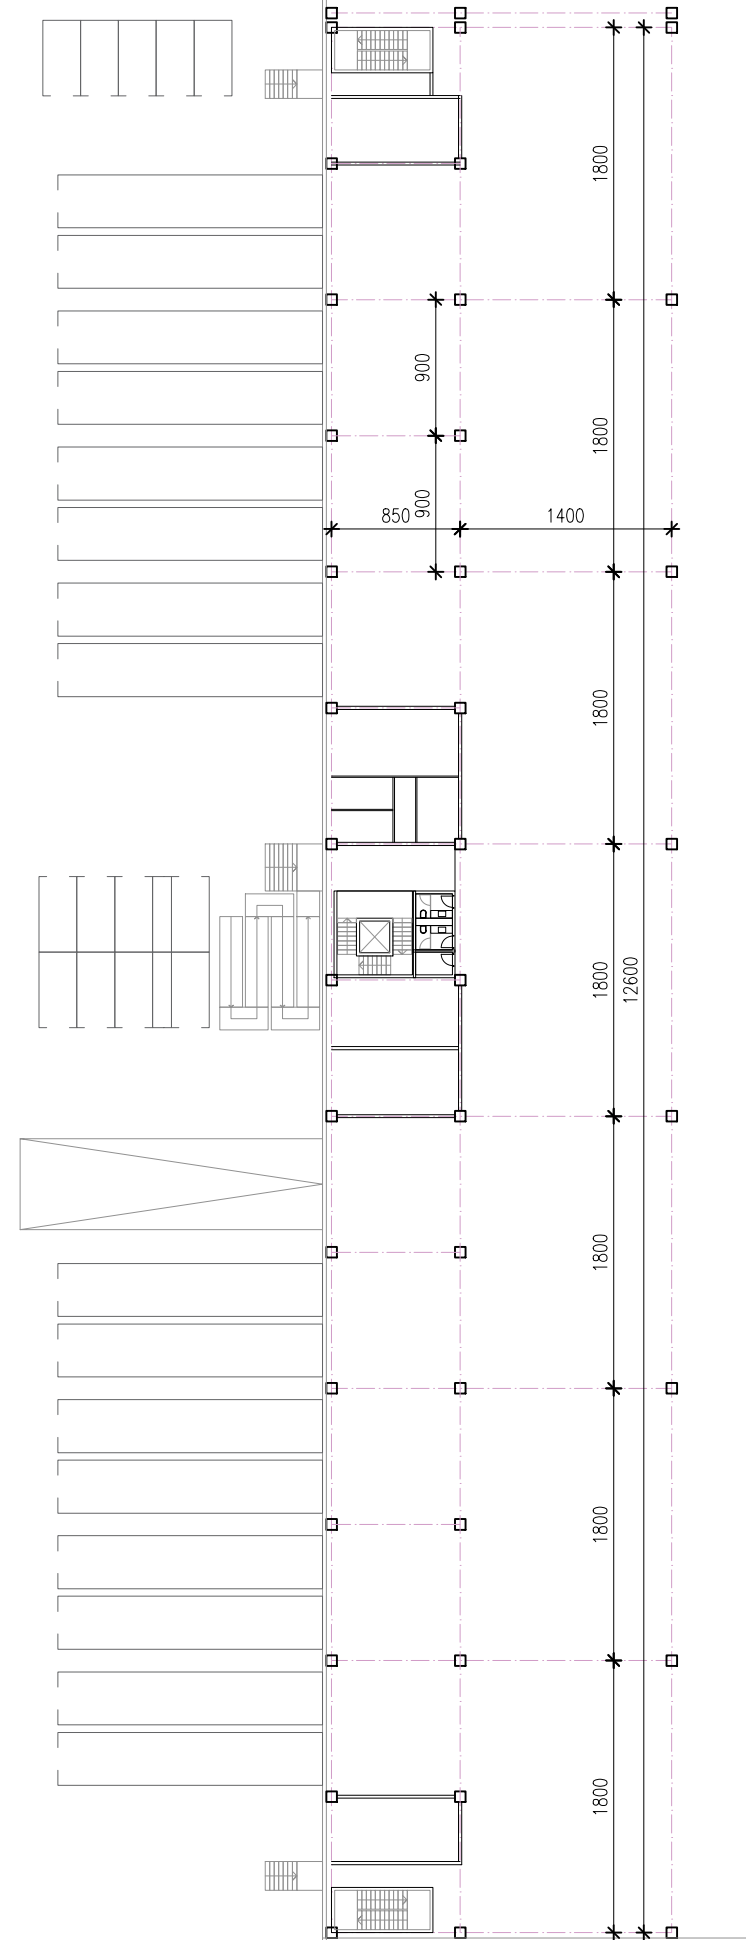

Projektni ured
Qubico Collective d.o.o.
Ulica Pavla Šubića 9, HR-10000 Zagreb,
OIB:58079597301

Glavni projektant
Tin Kavurić, dipl.ing.arh.

OVLAŠTEN ARHITEKT
A 4142

Projektni tim
Tin Kavurić, dipl.ing.arh.
Ante Spahija, mag.ing.arch.
Siniša Blaženka, dipl.ing.arh.

Investitor
LPSH d.o.o.

Gradjevina
Logistički centar Sveta Helena

Razina razrade/vrsta projekta
OPIS I PRIKAZ GRAĐEVINE



Sadržaj nacrt
Stubište varijanta 2.1

Mjerilo	Apsolutna visina
1:50	±0,00 =
Datum	Revizija
06/2026	R01
ZOP	Broj nacrt
26003-SH	KP-OIP-001

STUBIŠTE 2
2 korisnika

PRIZEMLJE

MEZANIN

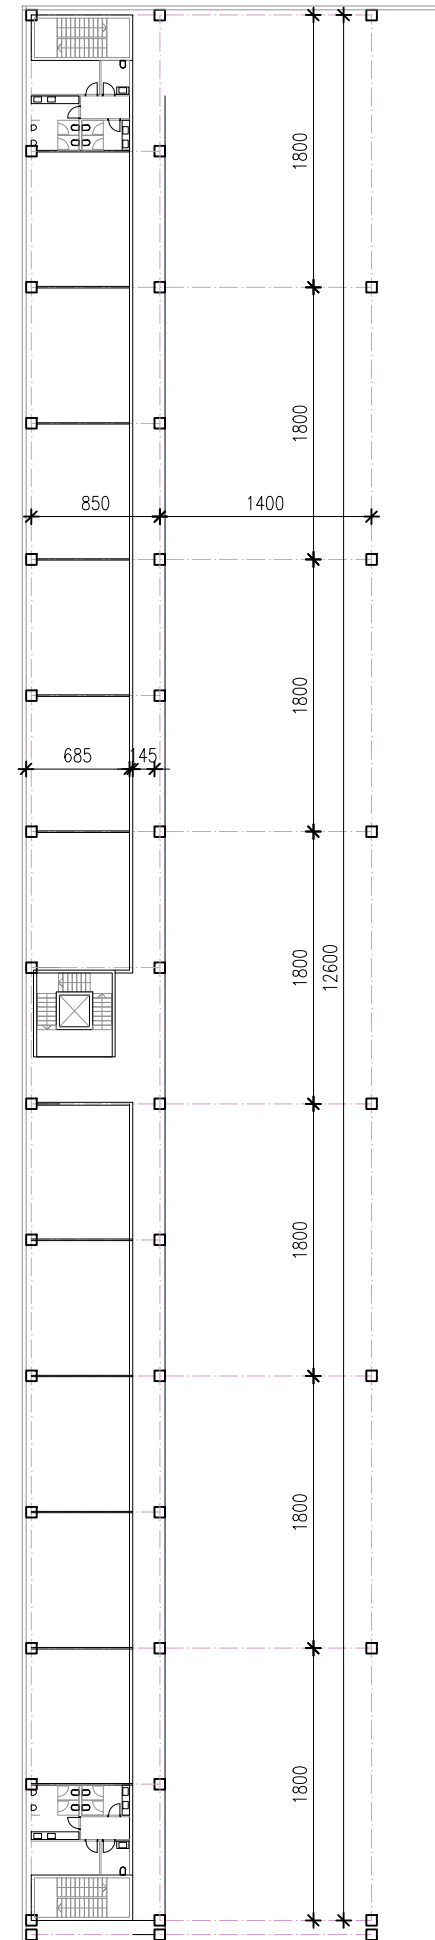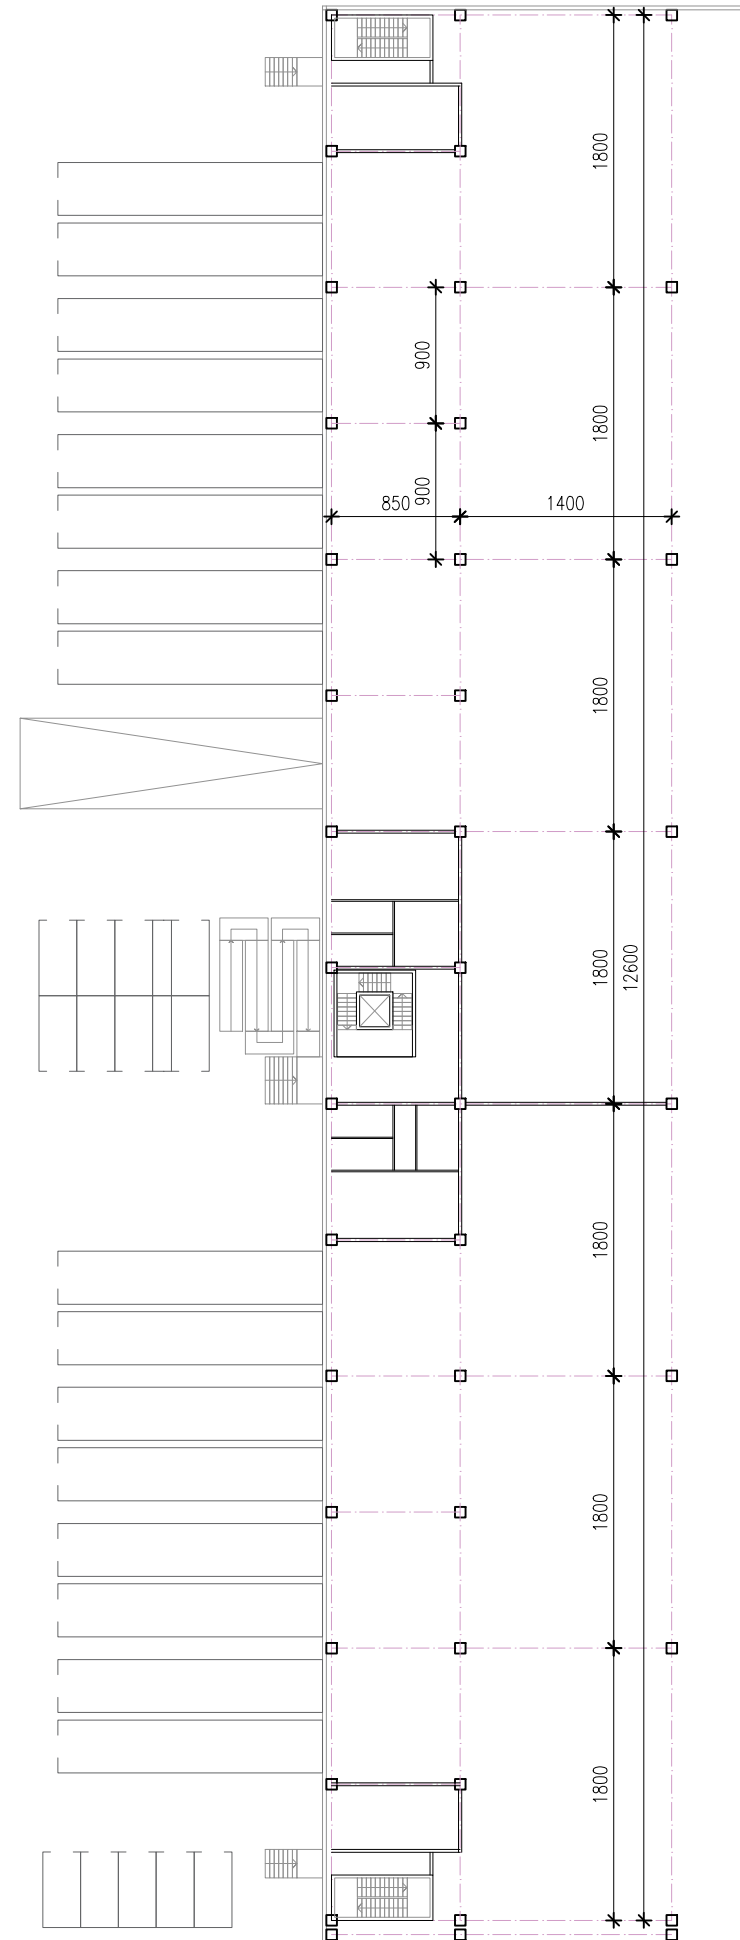

Projektni ured
Qubico Collective d.o.o.
Ulica Pavla Šubića 9, HR-10000 Zagreb,
OIB:58079597301

Glavni projektant
Tin Kavurić, dipl.ing.arh.

OVLAŠTEN ARHITEKT
A 4142

Projektni tim
Tin Kavurić, dipl.ing.arh.
Ante Spahija, mag.ing.arch.
Siniša Blaženka, dipl.ing.arh.

Investitor
LPSH d.o.o.

Gradevina
Logistički centar Sveta Helena

Razina razrade/vrsta projekta
OPIS I PRIKAZ GRAĐEVINE

Sadržaj nacrt
Stubište varijanta 2.2

Mjerilo	Apsolutna visina
1:50	±0,00 =
Datum	Revizija
06/2026	R01
ZOP	Broj nacrt
26003-SH	KP-OIP-001