



MJ 1:100

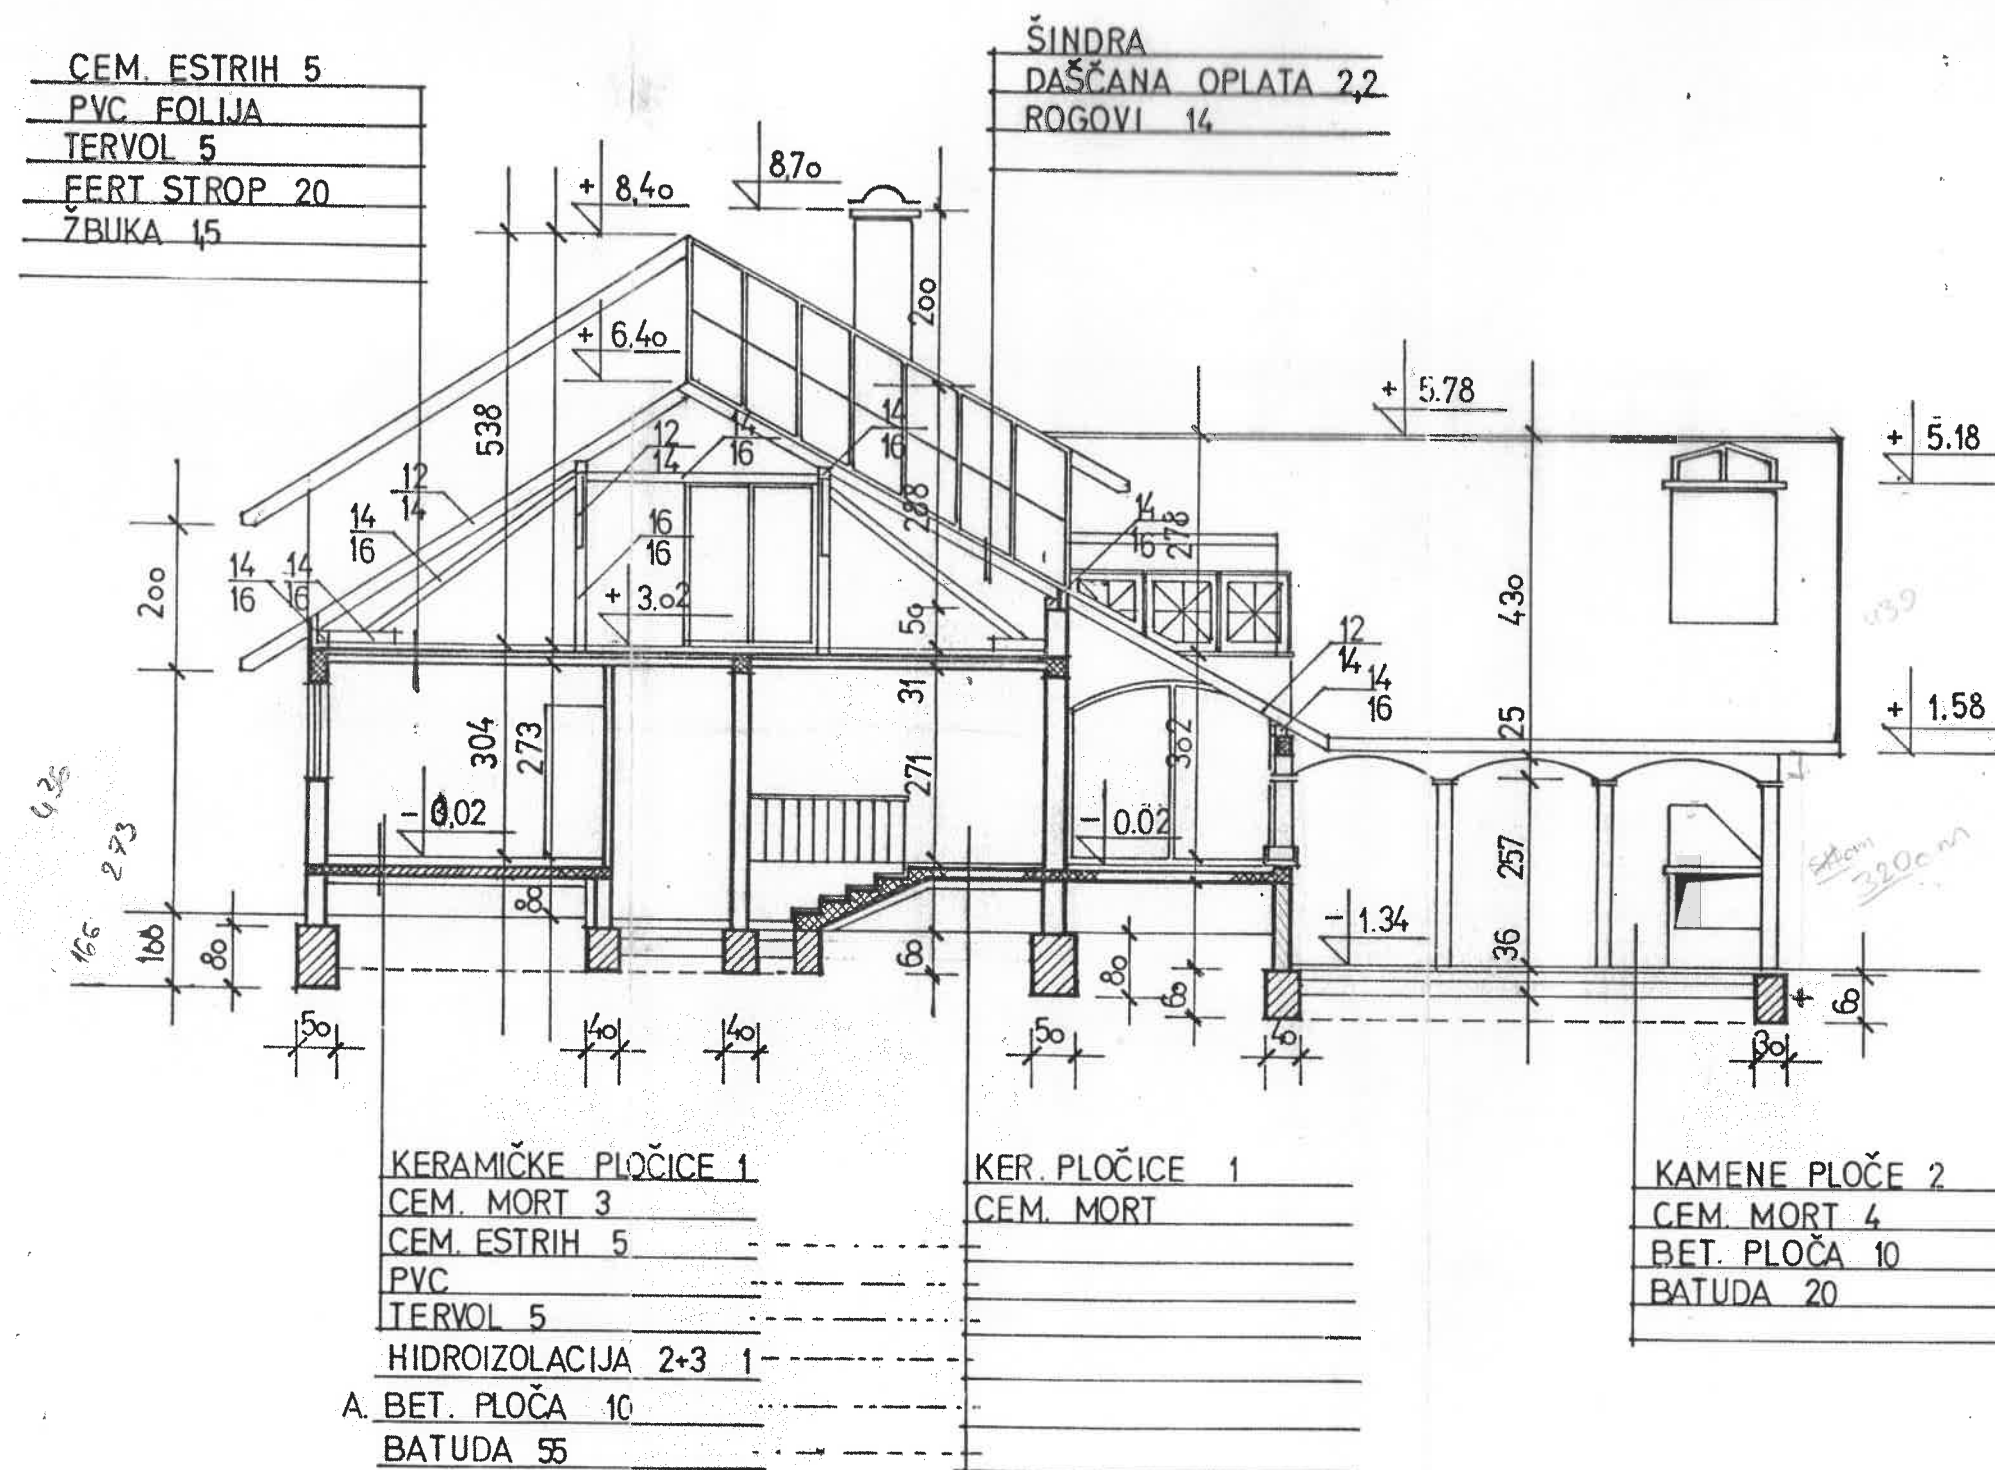


ŠINDRA 1
 DAŠČANA OPLATA 2,2
 STAKLENA VUNA S AL
 FOLIJOM 10
 OPLEMENJENA IVERICA 1,3

DAŠČANI POD 2,2
 CEM. GLAZURA 4
 PVC FOLIJA
 TERVOL 2
 FERT STROP 20
 ŽBUKA 1,5

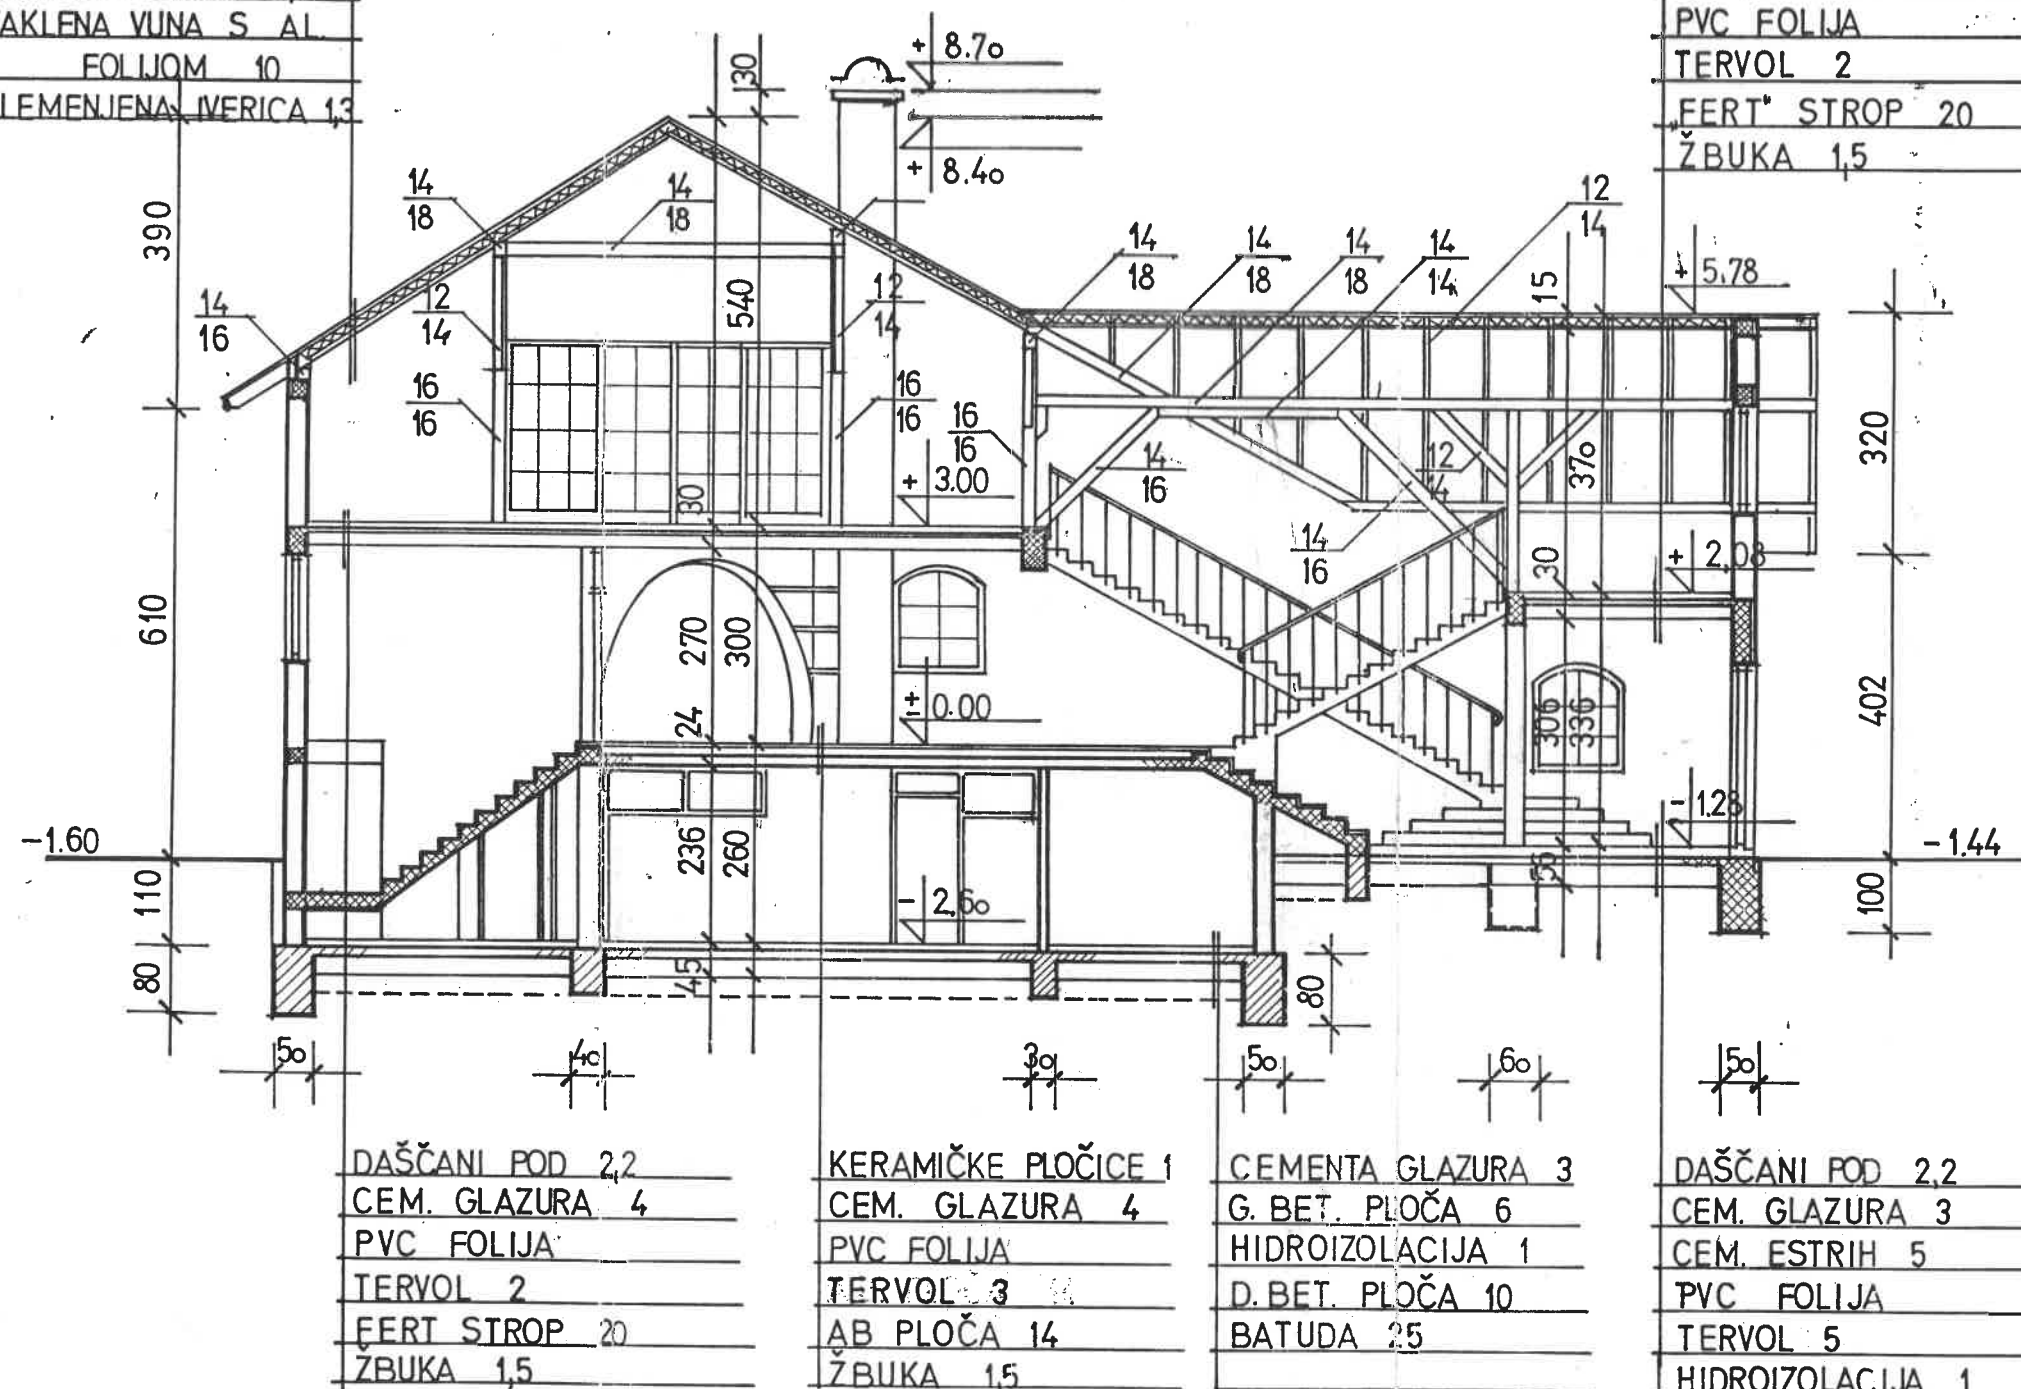


PRESJEK A-A

MJ 1:100

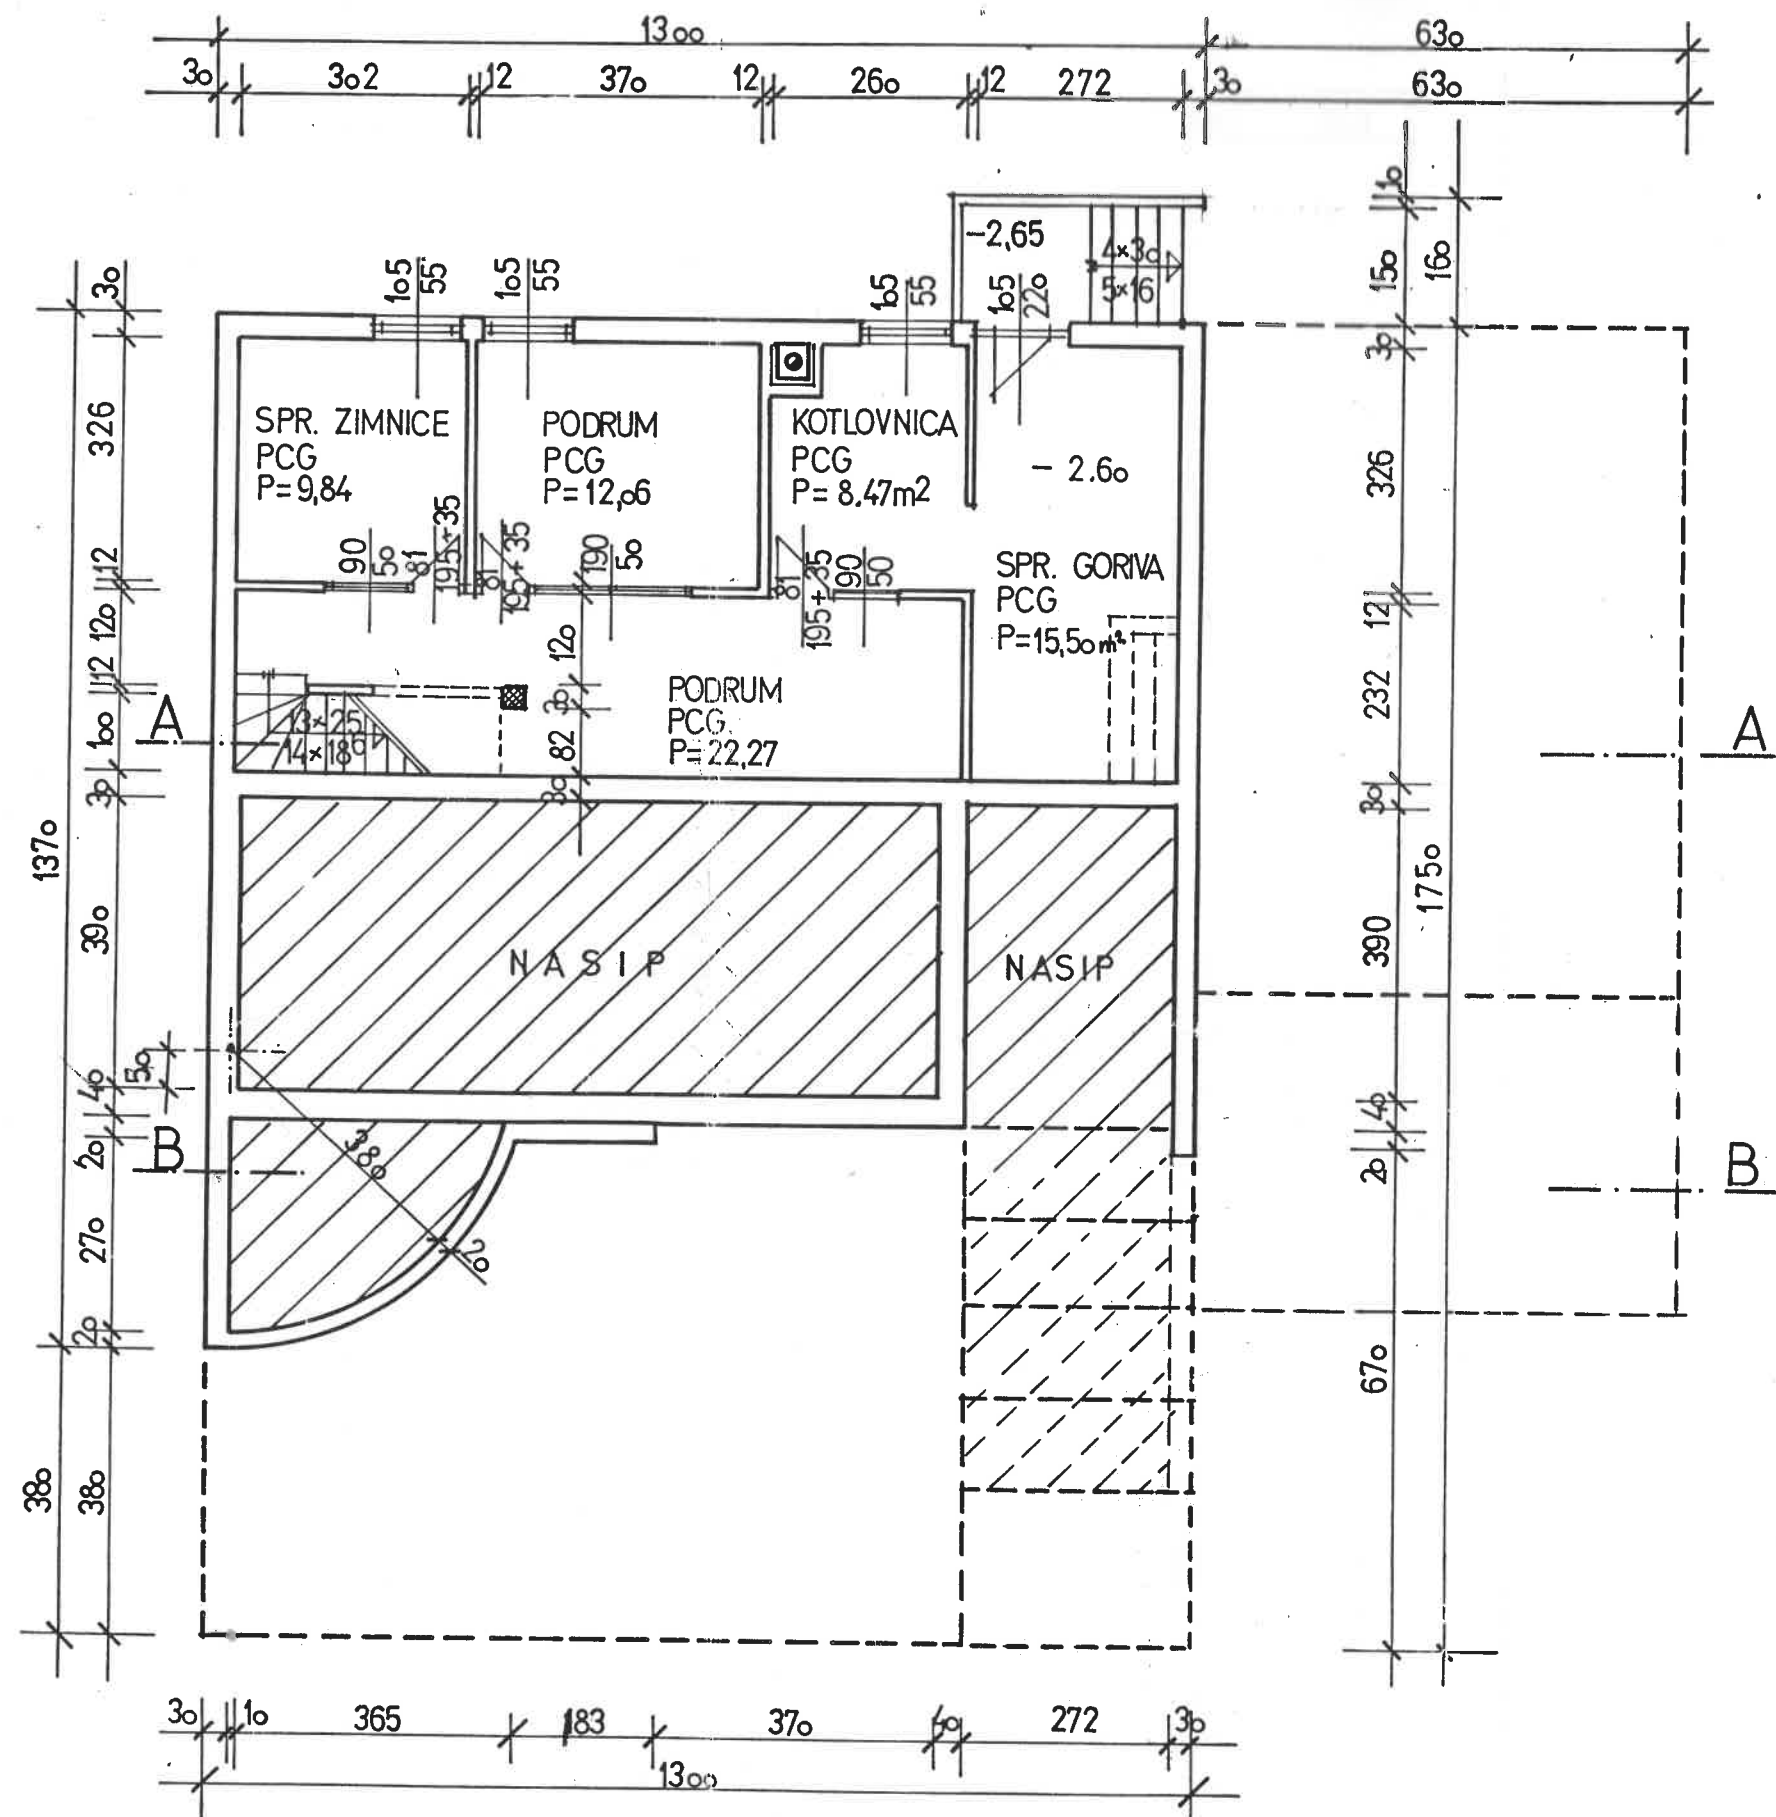


TLOCRT PODRUMA
MJ 1:100

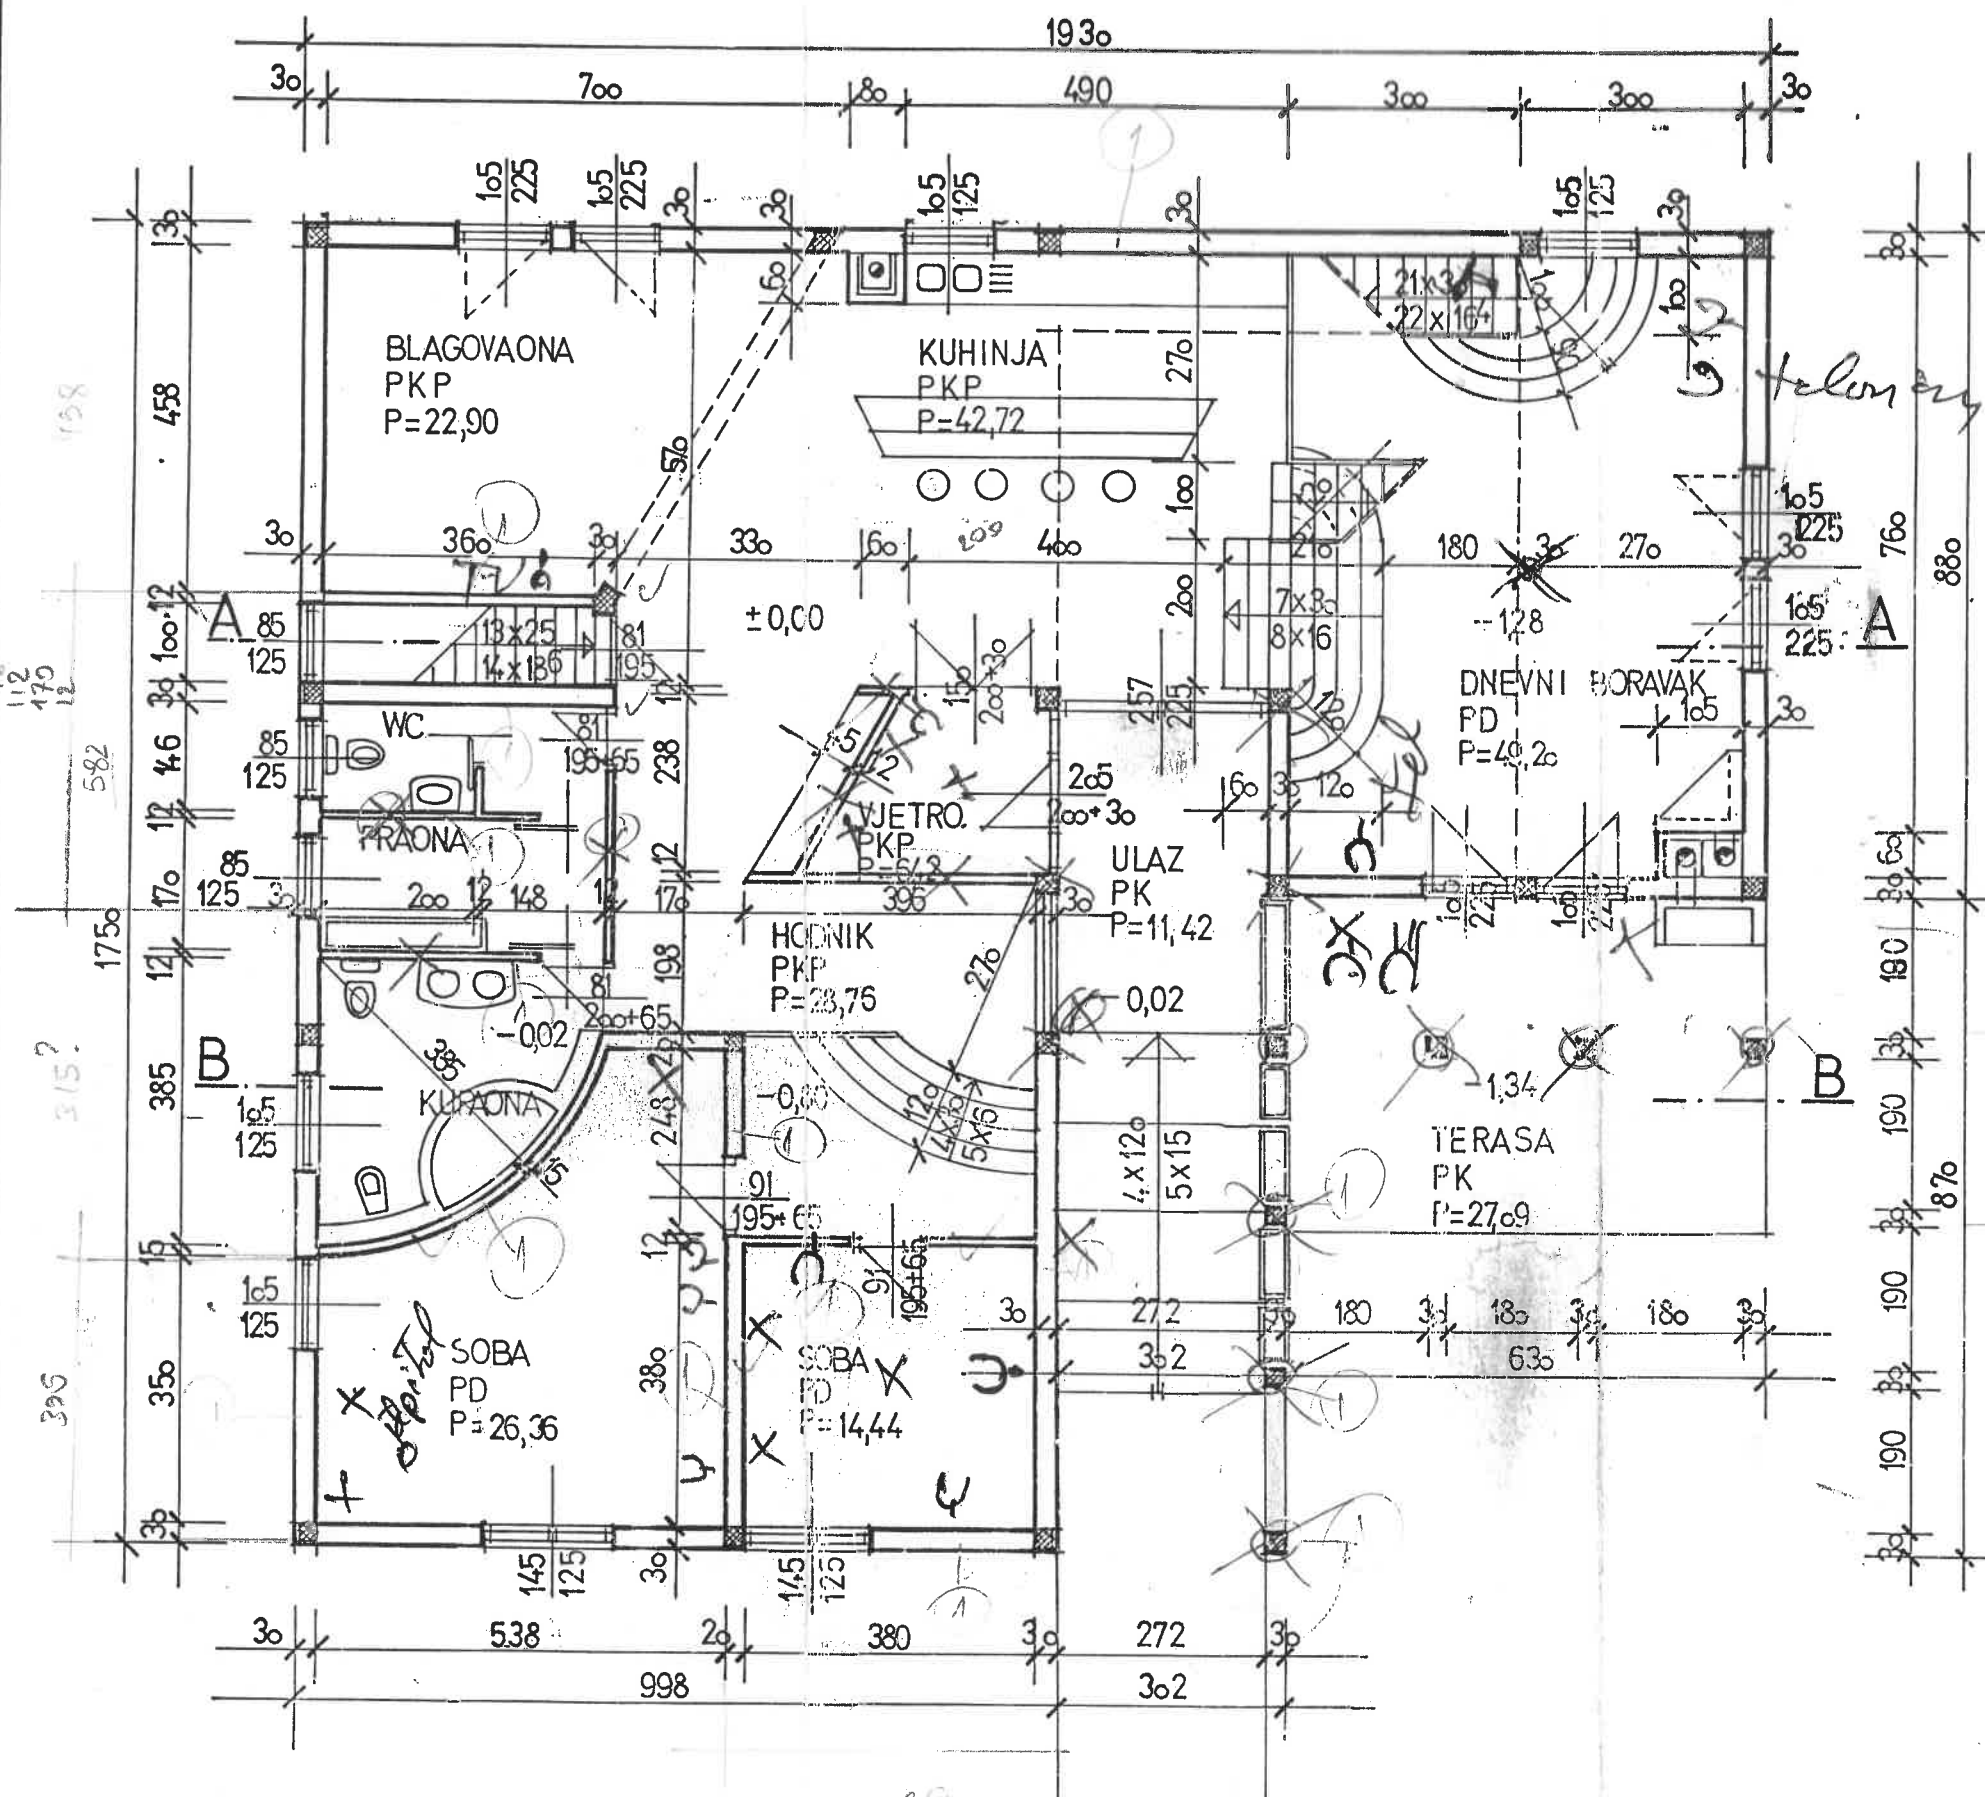


TLOCRT PRIZEMPLJA

MJ 1:100

17.001,25

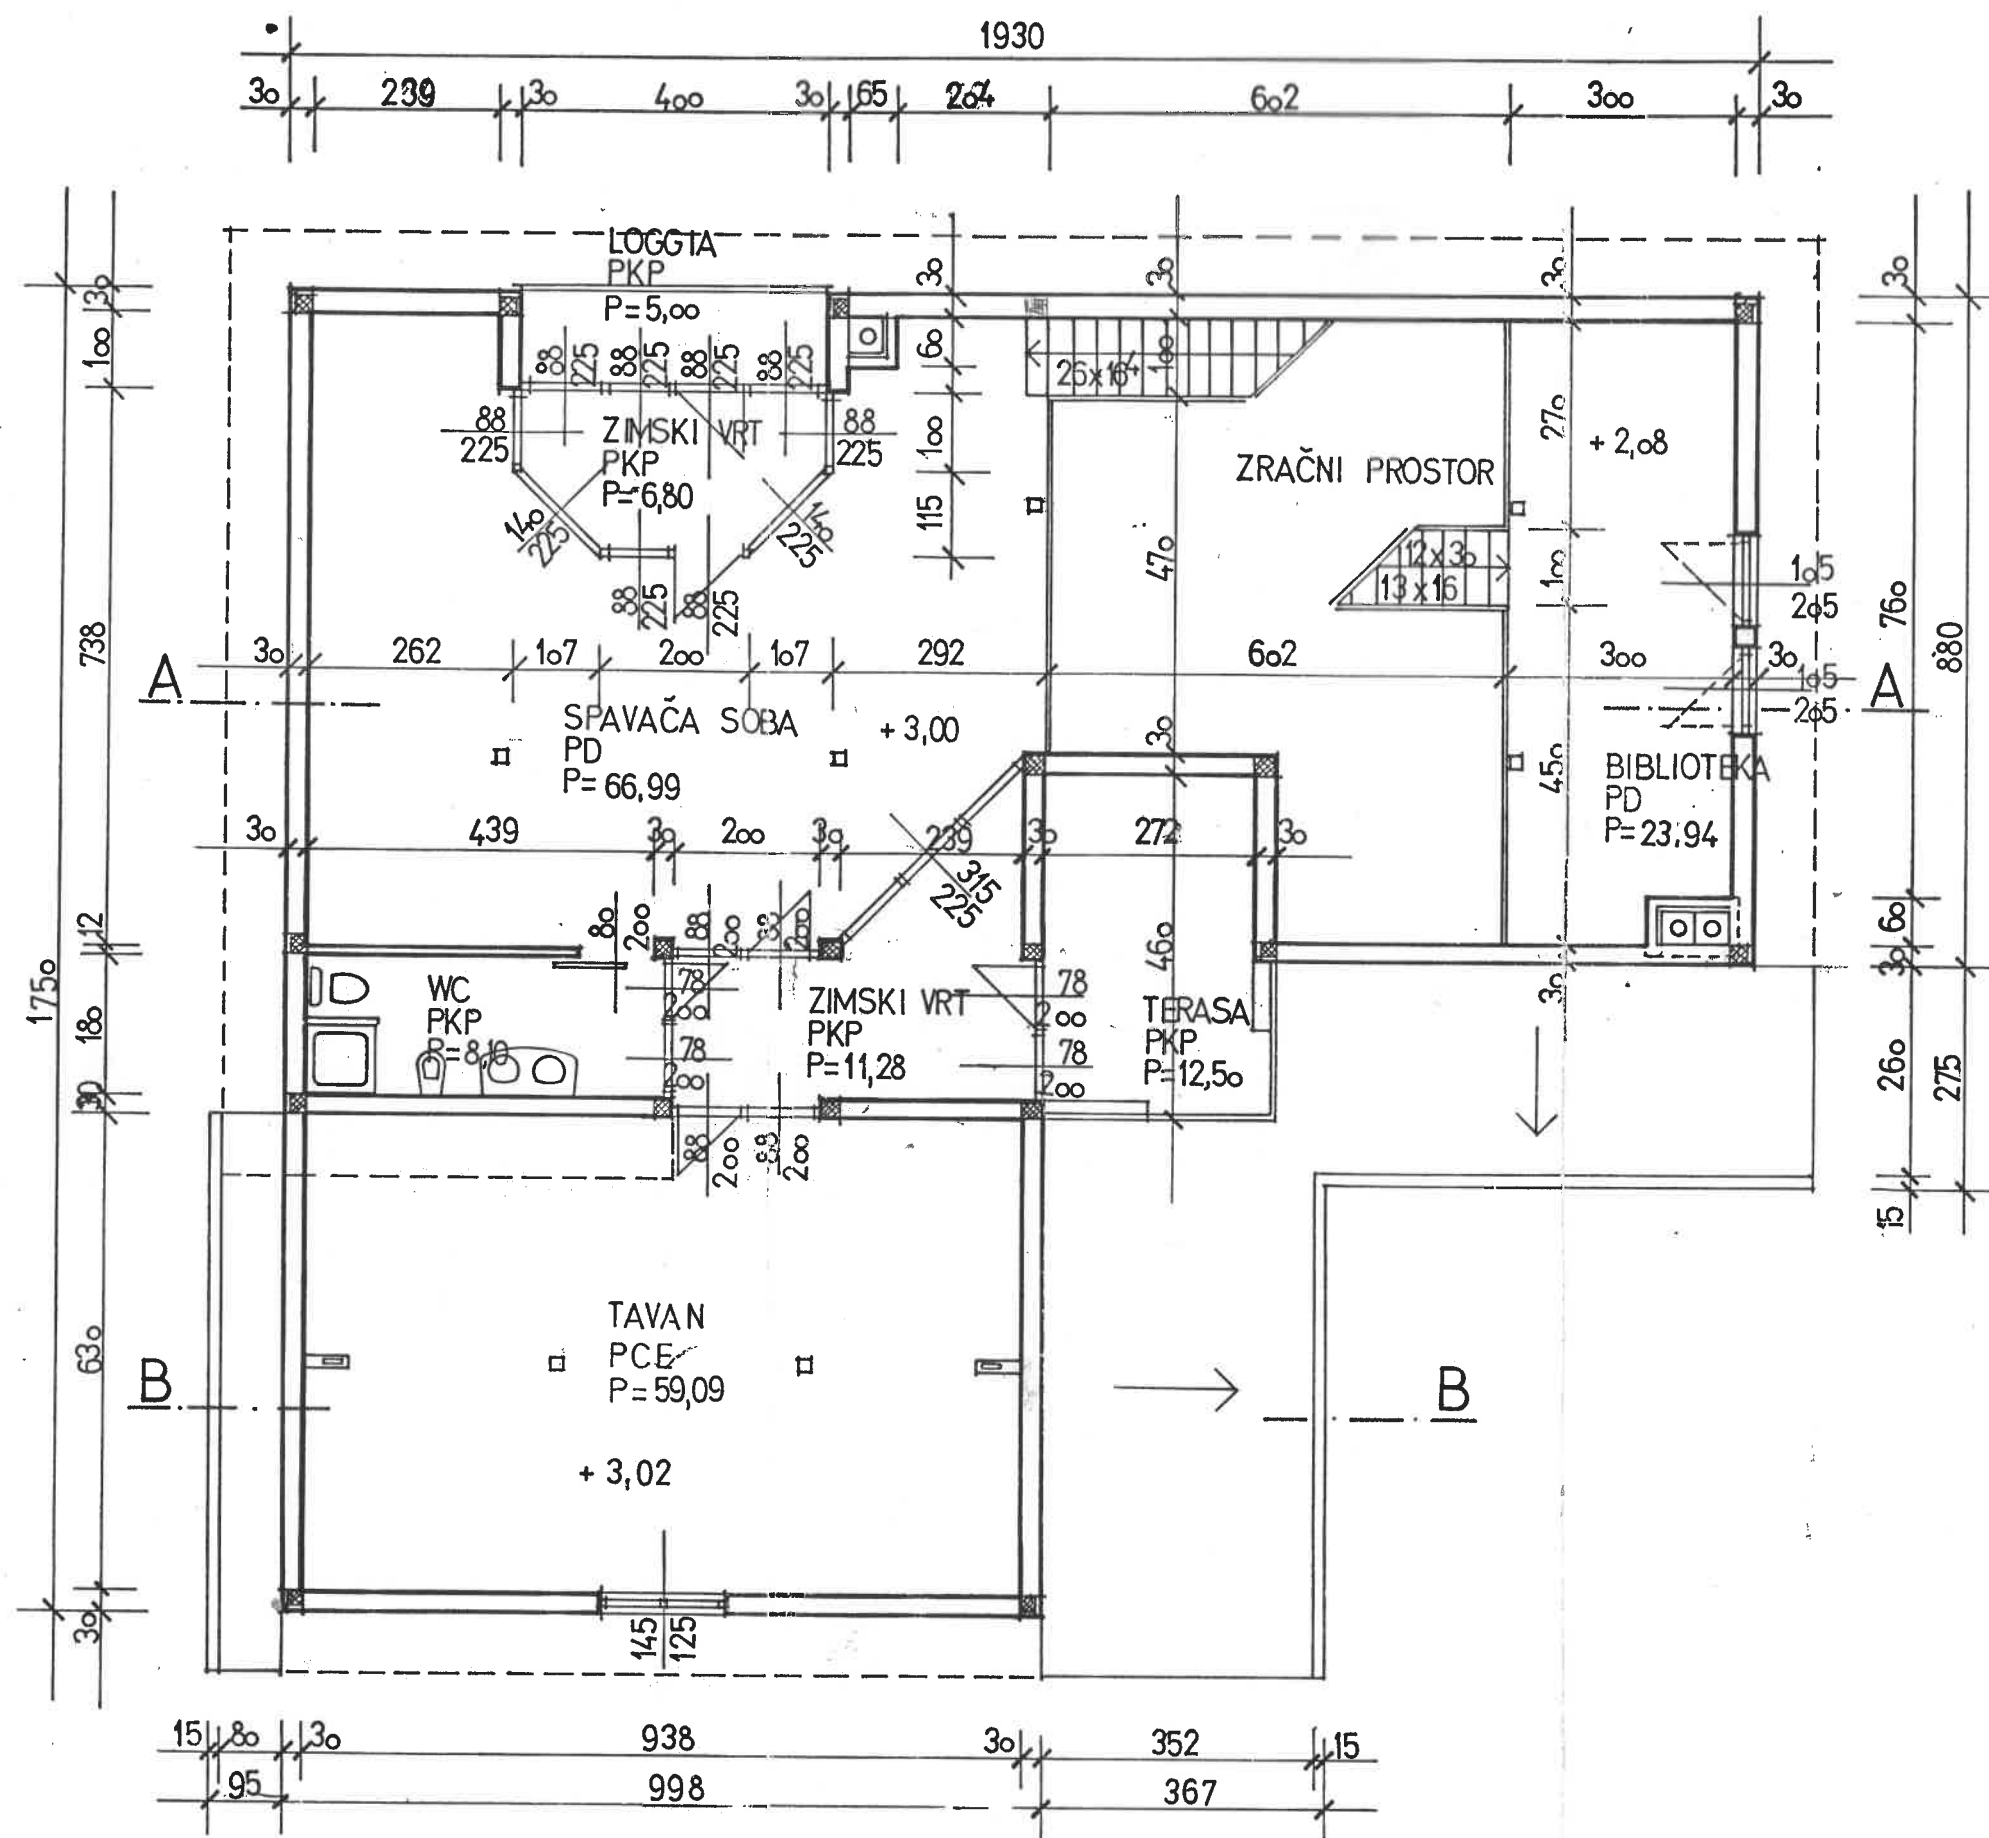

TLOCRT POTKROVLJA
MJ 1:100

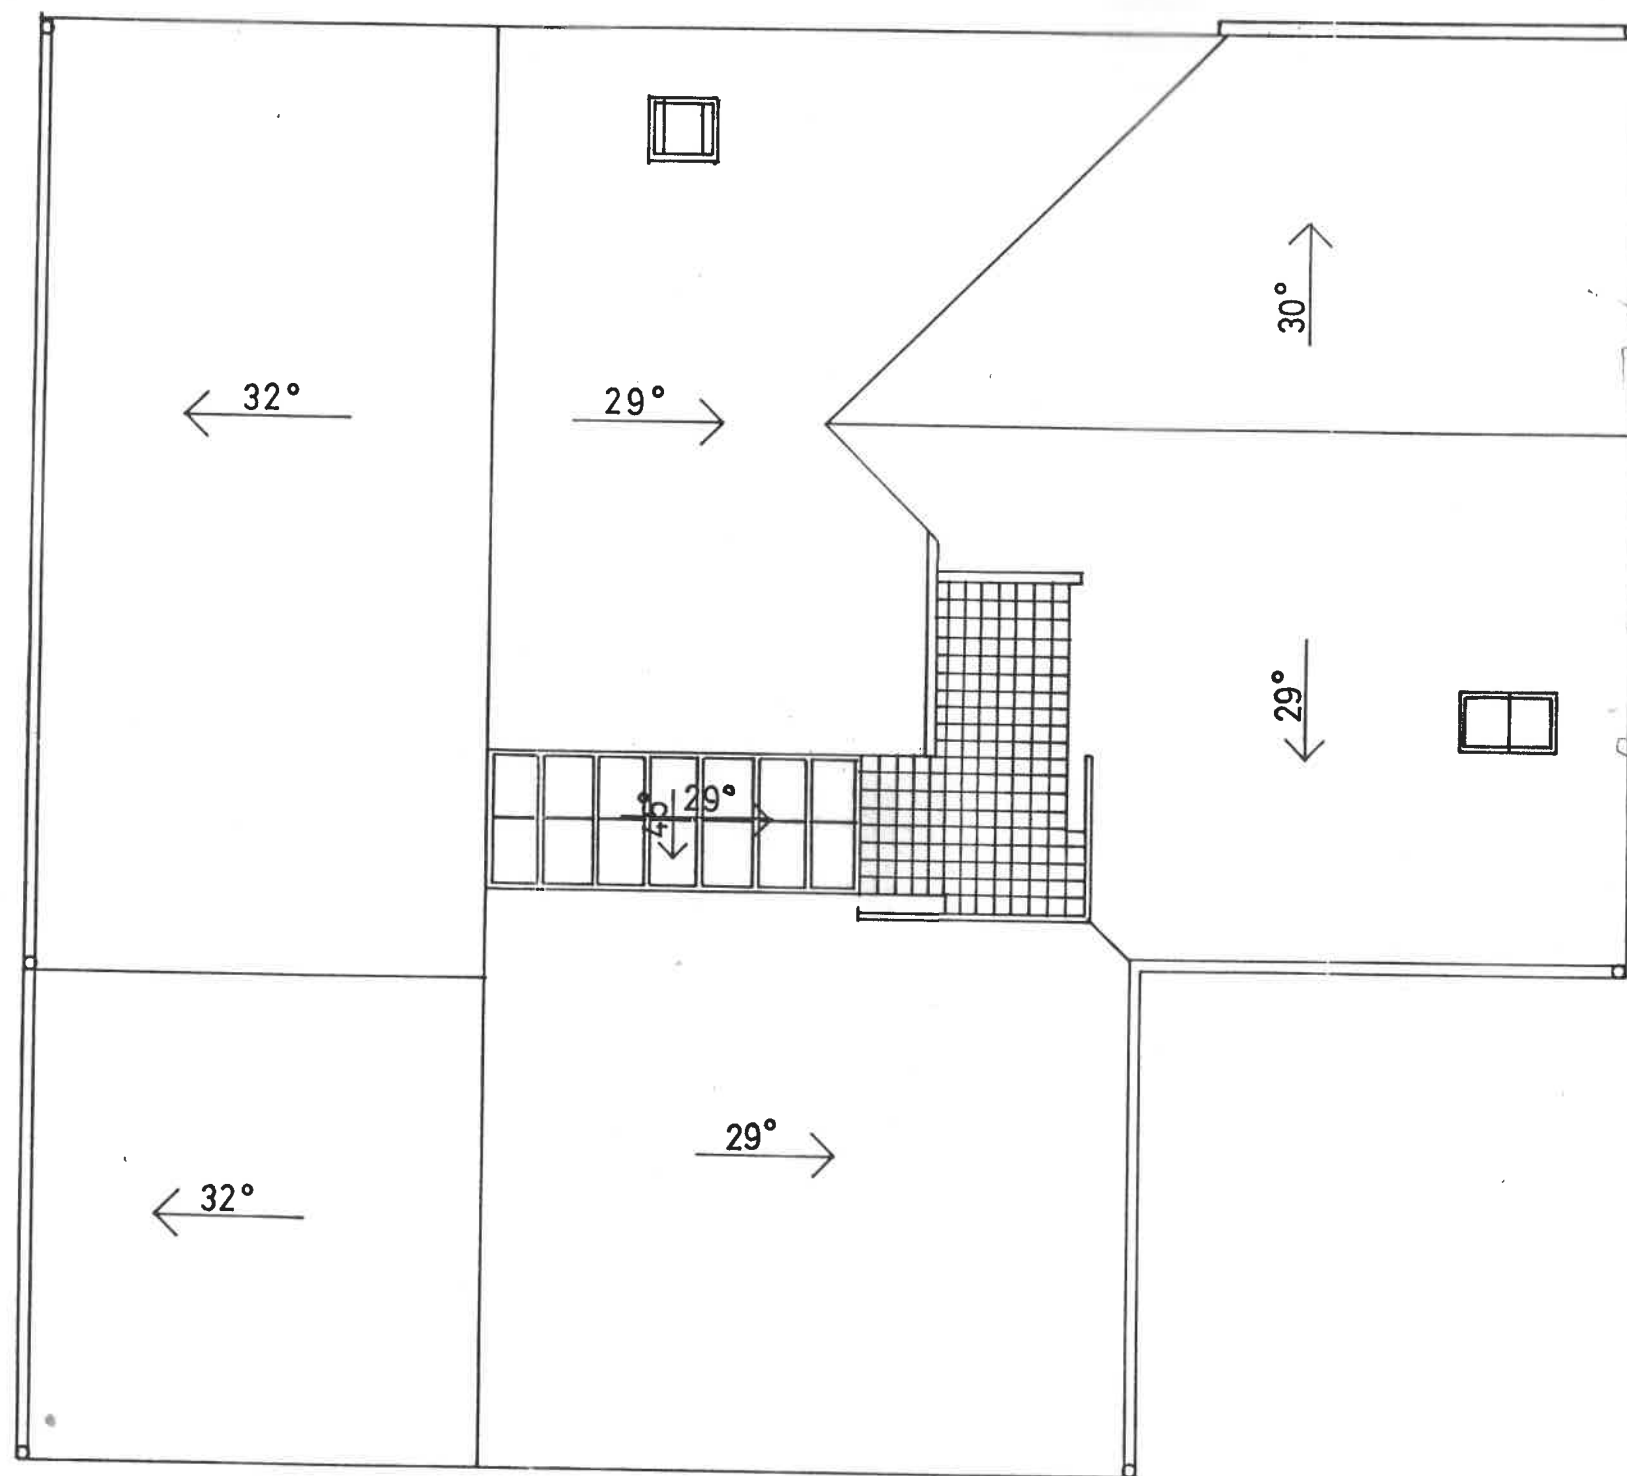

TLOCRT KROVA
MJ 1:100