

Zgrada A

Zgrada B



Stonska 12 :: 21000 Split :: CROATIA :: EU
TEL: +385917375888 :: OIB: 305 186 218 80

T.D.:	-
ZOP:	-
MJERILO:	1:200
DATUM:	Listopad 2022.

INVESTITORI:	Schuldt construction d.o.o. Ograde 19, 21216 Kaštel Stari OIB: 21774473500
GRADEVINA:	Dvije slob.stojeće manje stamb građevine k.č. 152/4 k.o. Kaštel Stari
FAZA PROJEKTA:	IDEJNO RJEŠENJE
NAZIV STRUKE:	Arhitektonski projekt
SADRŽAJ LISTA:	Situacija

GLAVNI PROJEKTANT:	-
PROJEKTANT:	Hrvoje Grubišić, mag.ing.arch.
PROJEKTANT SURADNIK:	Marin Maršić, mag.ing.arch.
LIST BROJ:	01

kolni prilaz



neto površine - zgrada A			
PRIZEMLJE	broj	prostorija	P(m ²)
	1	komunikacija	9,79
		stan 1 (62.63m2)	
	2	ulazni prostor	5,74
	3	wc	2,38
	4	kupaonica	3,22
	5	soba 1	10,44
	6	d.b. + kuhinja + blagovaonica	32,11
	7	soba 2	8,74
		unutarnji prostori	62,63



SCORPUS 7

Stonska 12 :: 21000 Split :: CROATIA :: EU

TEL: +385917375888 :: OIB: 305 186 218 80

T.D.:

ZOP:

MJERILO:

DATUM:

-

-

1:200

Listopad 2022.

INVESTITORI:

GRADEVINA:

FAZA PROJEKTA:

NAZIV STRUKE:

SADRŽAJ LISTA:

Schuldt construction d.o.o.
Ograde 19, 21216 Kaštel Stari
OIB: 21774473500

Manja stambena građevina - A
k.č. 152/4 k.o. Kaštel Stari

IDEJNO RJEŠENJE

Arhitektonski projekt

Tlocrt prizemlje

GLAVNI PROJEKTANT:

PROJEKTANT:

PROJEKTANT SURADNIK:


LIST BROJ:

-

Hrvoje Grubišić, mag.ing.arch.


Marin Maršić, mag.ing.arch.

02

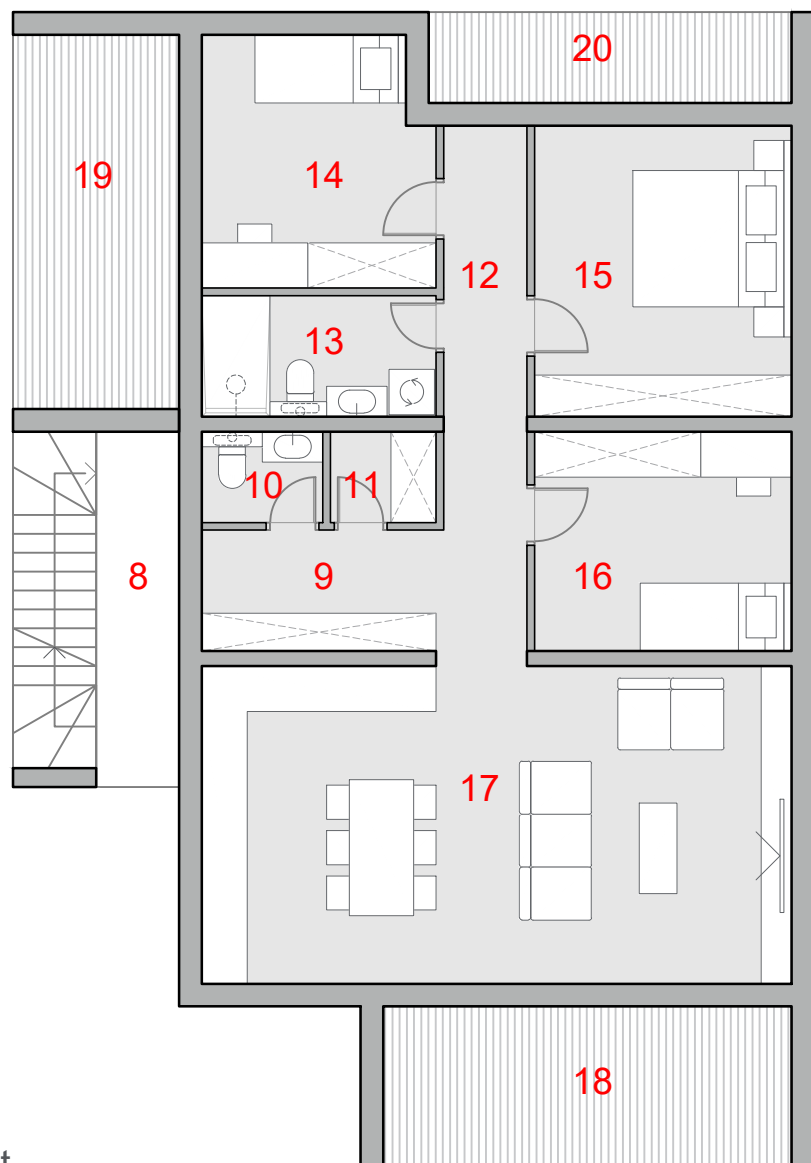

tlocrt - 1 i 2 kat

neto površine - zgrada A		
broj	prostorija	P(m ²)
8	komunikacija	9,79
stan 2 i 3 (87.18m2+27,99m2)		
9	ulazni prostor	6,88
10	wc	1,92
11	spremište	1,68
12	hodnik	5,88
13	kupaonica	4,96
14	soba 1	9,90
15	soba 2	13,09
16	soba 3	9,86
17	d.b. + kuhinja + blagovaonica	33,00
18	balkon - d.b.	11,34
19	balkon - soba 1	10,89
20	balkon - soba 2	5,76
unutarnji prostori		87.18
vanjski prostori		27.99

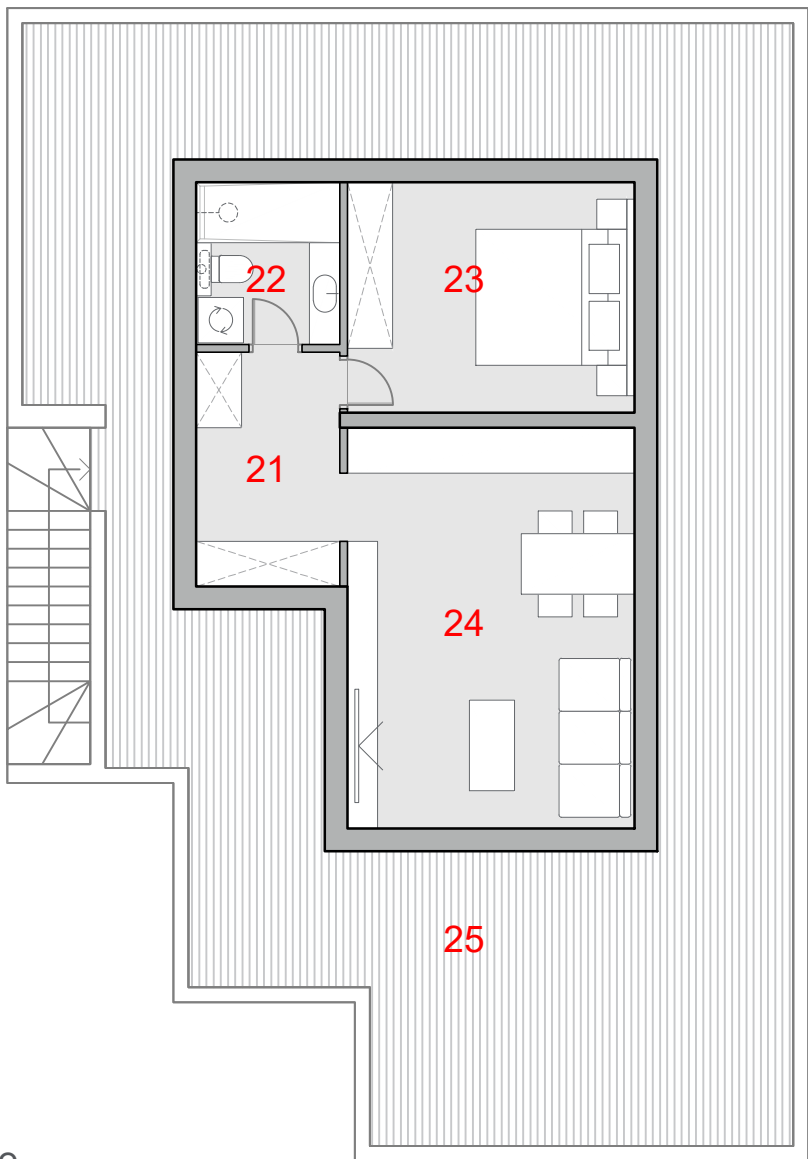


tlocrt - nadgrađe

neto površine - zgrada A		
broj	prostorija	P(m ²)
stan 4 (41.70m2 + 78,21m2)		
21	ulazni prostor	5,89
22	kupaonica	4,08
23	soba	11,59
24	d.b + kuhinja + blagovaonica	20,14
25	terasa	78,21
unutarnji prostori		41.70
vanjski prostori		78.21

SCORPUS 7 Stonska 12 :: 21000 Split :: CROATIA :: EU TEL: +385917375888 :: OIB: 305 186 218 80	INVESTITORI:	Schuldt construction d.o.o. Ograde 19, 21216 Kaštel Stari OIB: 21774473500	GLAVNI PROJEKTANT:	-
	GRADEVINA:	Manja stambena građevina - A k.č. 152/4 k.o. Kaštel Stari	PROJEKTANT:	Hrvoje Grubišić, mag.ing.arch.
	FAZA PROJEKTA:	IDEJNO RJEŠENJE	PROJEKTANT SURADNIK:	Marin Maršić, mag.ing.arch.
	NAZIV STRUKE:	Arhitektonski projekt		
T.D.: ZOP:	- -			
MJERILO:	1:100			
DATUM:	Listopad 2022.	SADRŽAJ LISTA:	Tlocrt 1 kat, 2 kat i nadgrađe	LIST BROJ: 03

kolni prilaz

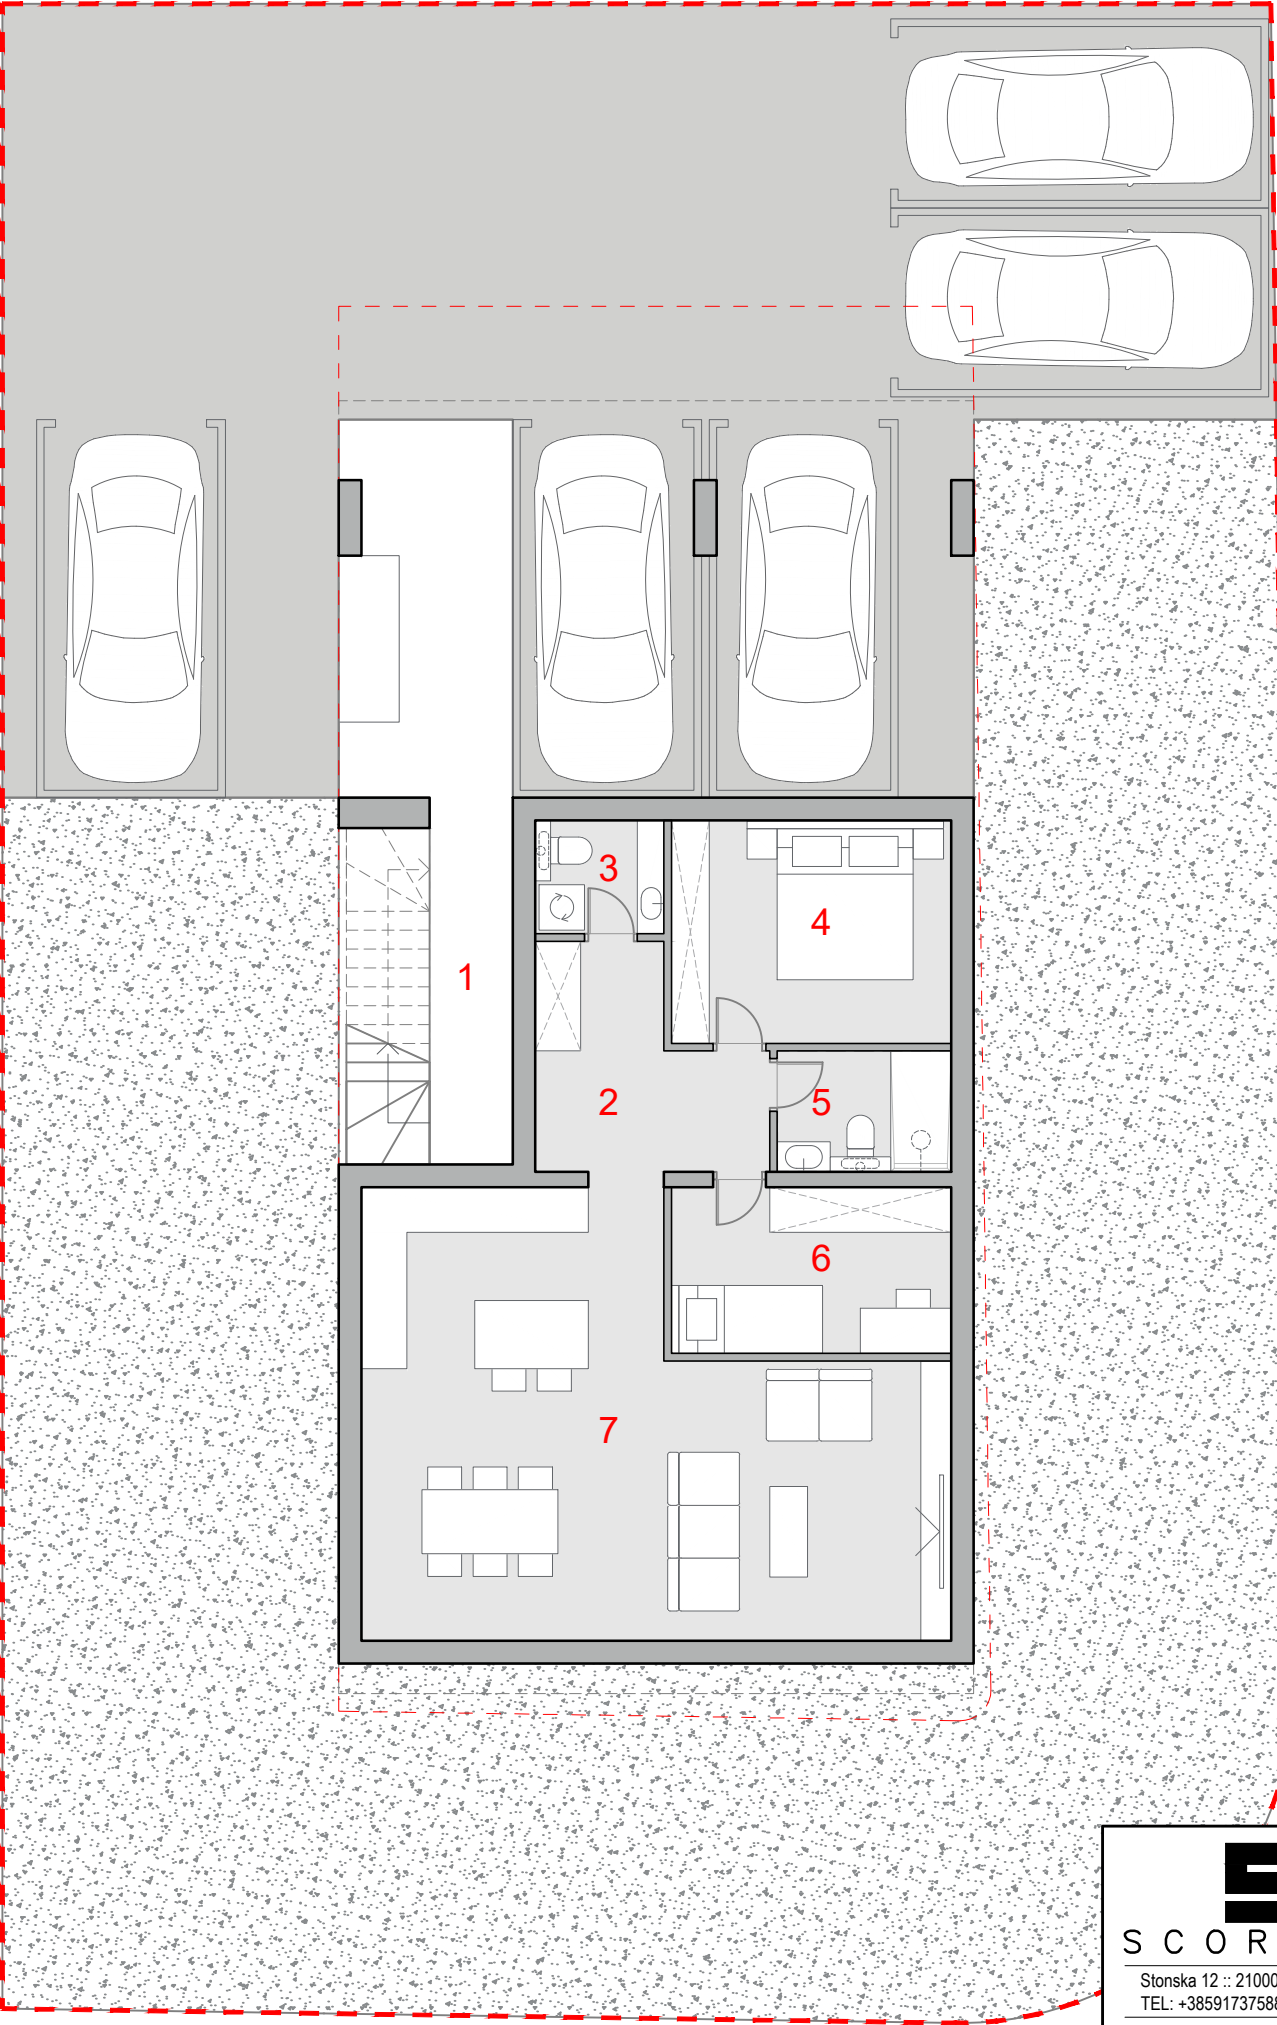

neto površine - zgrada B			
PRIZEMLJE	broj	prostorija	P(m²)
	1	komunikacija	9,79
		stan 1 (70.97m2)	
	2	ulazni prostor	7,42
	3	wc	2,55
	4	soba 1	10,91
	5	kupaonica	3,68
	6	soba 2	8,14
	7	d.b. + kuhinja + blagovaonica	38,26
		unutarnji prostori	70,97

SCORPUS 7

Stonska 12 :: 21000 Split :: CROATIA :: EU

TEL: +385917375888 :: OIB: 305 186 218 80

T.D.:

ZOP:

MJERILO:

DATUM:

-


-

1:200

Listopad 2022.


INVESTITORI:	Schuldt construction d.o.o. Ograde 19, 21216 Kaštel Stari OIB: 21774473500
GRADEVINA:	Manja stambena građevina - B k.č. 152/4 k.o. Kaštel Stari
FAZA PROJEKTA:	IDEJNO RJEŠENJE
NAZIV STRUKE:	Arhitektonski projekt
SADRŽAJ LISTA:	Tlocrt prizemlje

GLAVNI PROJEKTANT:	-
PROJEKTANT:	Hrvoje Grubišić, mag.ing.arch.
PROJEKTANT SURADNIK:	Marin Maršić, mag.ing.arch.
LIST BROJ:	04

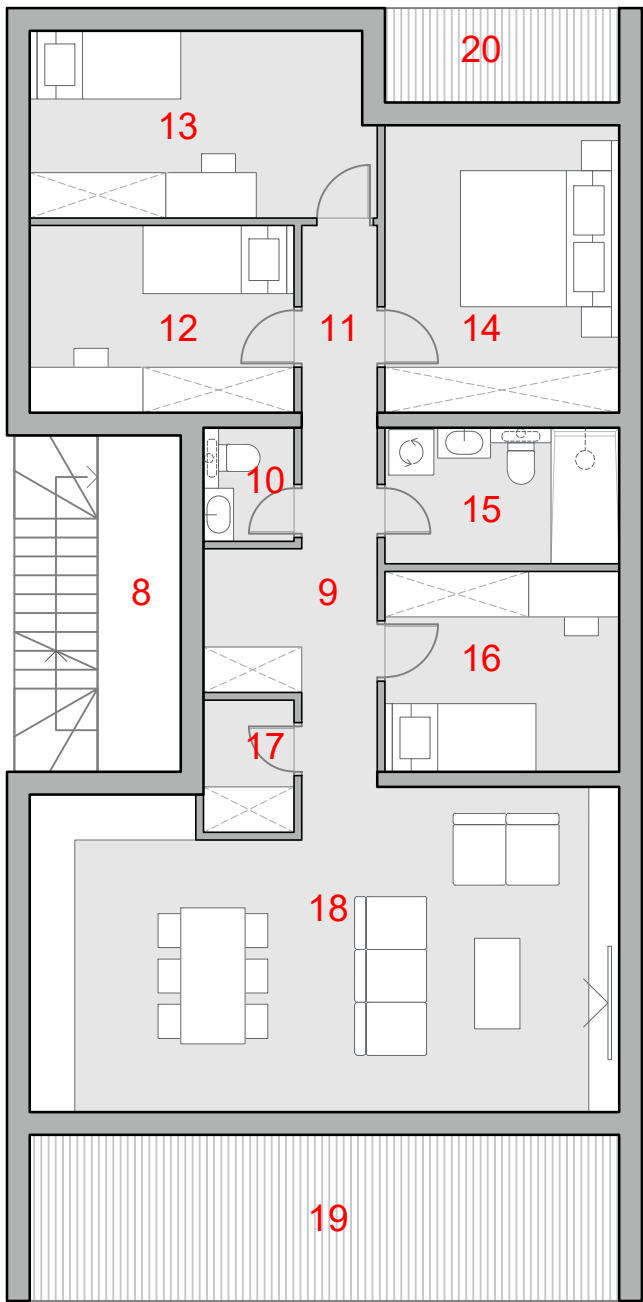

tlocrt - 1 i 2 kat

neto površine - zgrada B			
	broj	prostorija	P(m ²)
KAT 1 / KAT 2	8	komunikacija	9,79
		stan 2 i 3 (91.51m2+21,03m2)	
	9	ulazni prostor	5,62
	10	wc	1,80
	11	hodnik	4,28
	12	soba 1	8,66
	13	soba 2	11,14
	14	soba 3	11,78
	15	kupaonica	5,58
	16	soba 4	8,22
	17	spremište	2,10
	18	d.b.+kuhinja+blagovaonica	32,34
	19	balkon - d.b.	17,16
	20	balkon - soba 3	3,87
	unutarnji prostori		91.51
	vanjski prostori		21.03

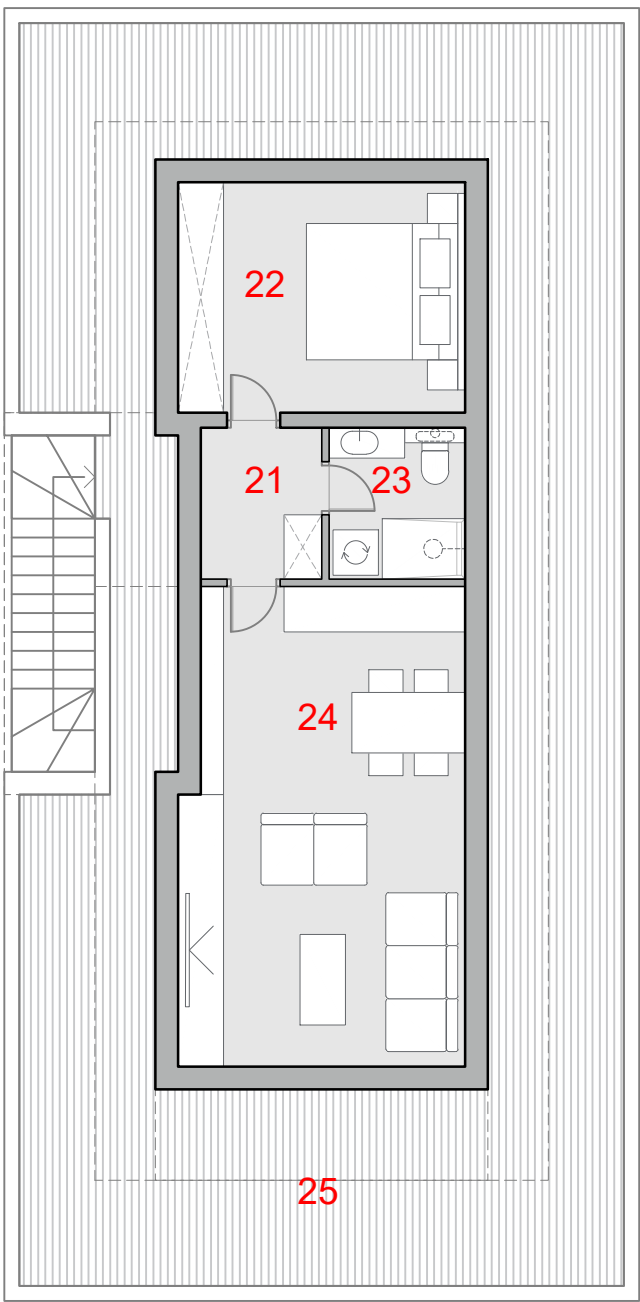

tlocrt - nadgrađe

neto površine - zgrada B				
	broj	prostorija	P(m ²)	
NADGRADE		stan 4 (41.69m2 + 74,98m2)		
	21	ulazni prostor		3,20
	22	soba		11,59
	23	kupaonica		3,60
	24	d.b + kuhinja + blagovaonica		23,30
	25	terasa		74,98
	unutarnji prostori		41.69	
	vanjski prostori		74.98	

SCORPUS 7 Stonska 12 :: 21000 Split :: CROATIA :: EU TEL: +385917375888 :: OIB: 305 186 218 80		INVESTITORI: Schuldt construction d.o.o. Ograde 19, 21216 Kaštel Stari OIB: 21774473500	GLAVNI PROJEKTANT: -
GRADEVINA: Manja stambena građevina - B k.č. 152/4 k.o. Kaštel Stari		PROJEKTANT: Hrvoje Grubišić, mag.ing.arch.	PROJEKTANT SURADNIK: Marin Maršić, mag.ing.arch.
FAZA PROJEKTA: IDEJNO RJEŠENJE		LIST BROJ: 05	
T.D.:	-		
ZOP:	-		
MJERILO:	1:100		
DATUM:	Listopad 2022.		
SADRŽAJ LISTA: Tlocrt 1 kat, 2 kat i nadgrađe			



